


Copyright 2021 Landmark Design Inc. All Rights Reserved



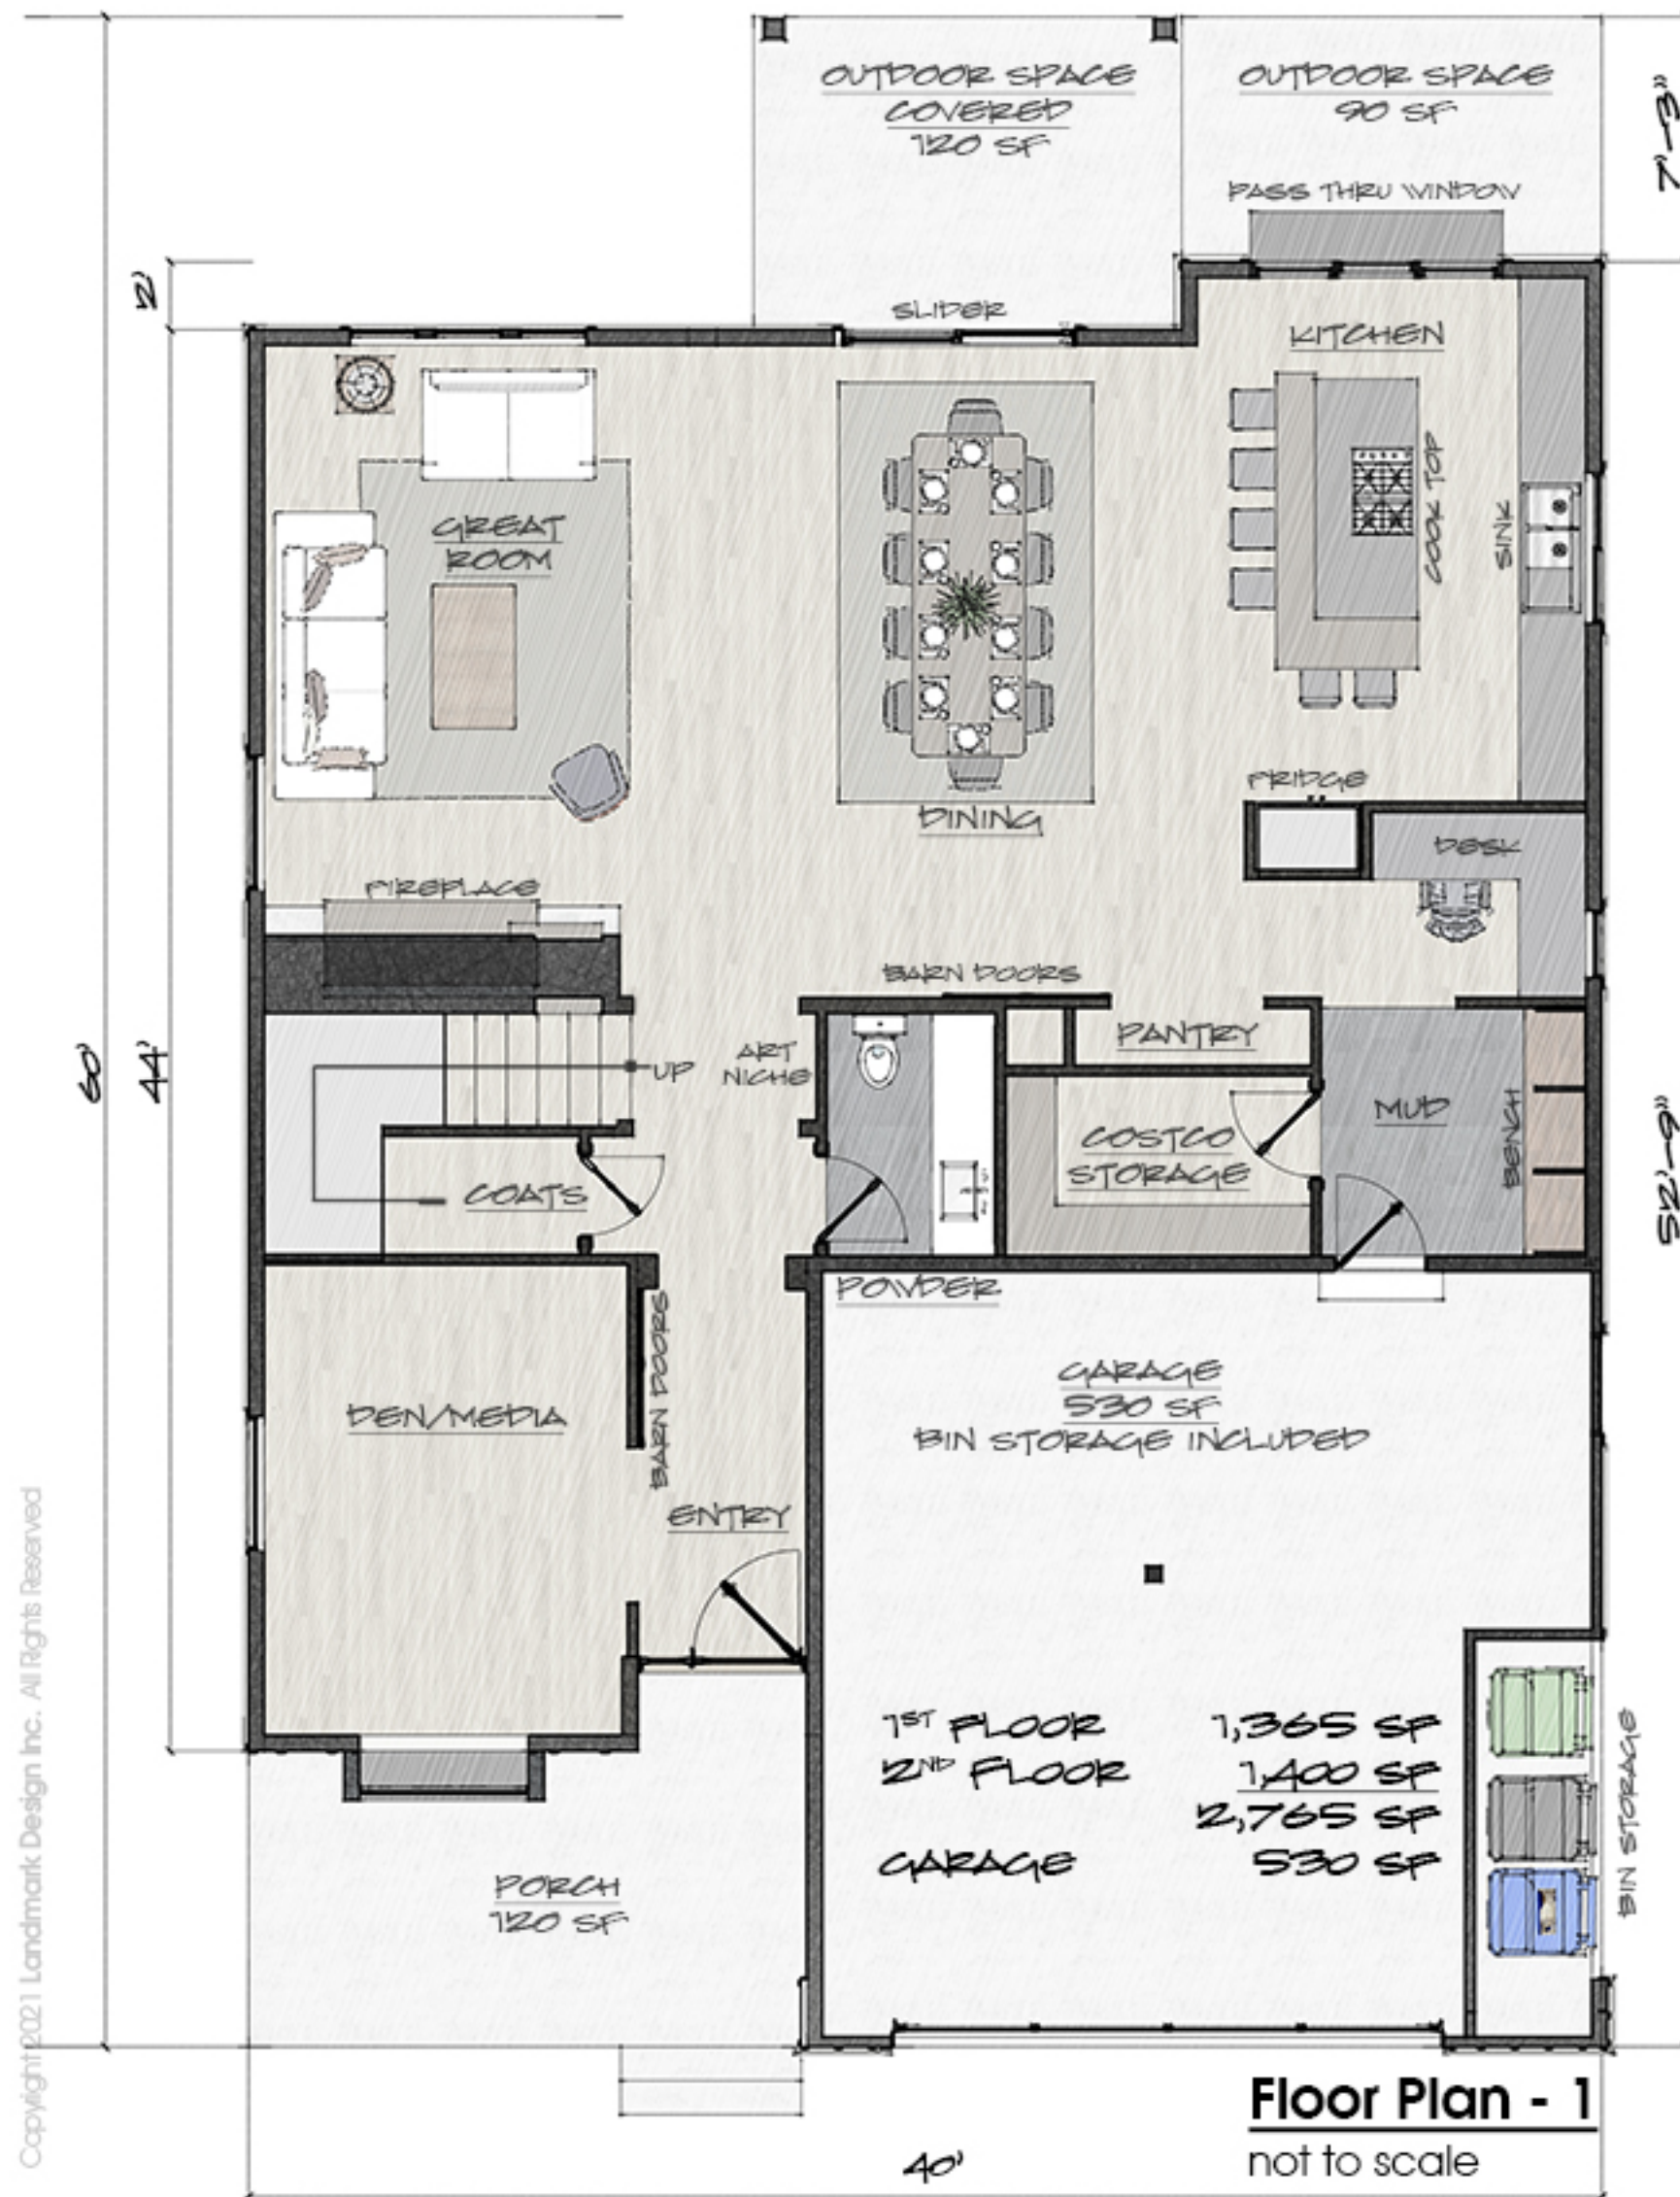

**Floor Plan - 1**  
not to scale



**Floor Plan - 2**  
not to scale

Copyright ©2021 Landmark Design Inc. All Rights Reserved



Copyright 2021 Landmark Design Inc. All Rights Reserved

