


MAIN FLOOR (SLAB ON GRADE) 2,535 SF
 SECOND FLOOR 2,295 SF
 TOTAL 4,830 SF

GARAGE 1,315 SF
 COVERED OUTDOOR SPACE 1,010 SF
 WIDTH 94'-6"
 DEPTH 69'

Floor Plan - Main

not to scale


Copyright 2021 Landmark Design Inc. All Rights Reserved

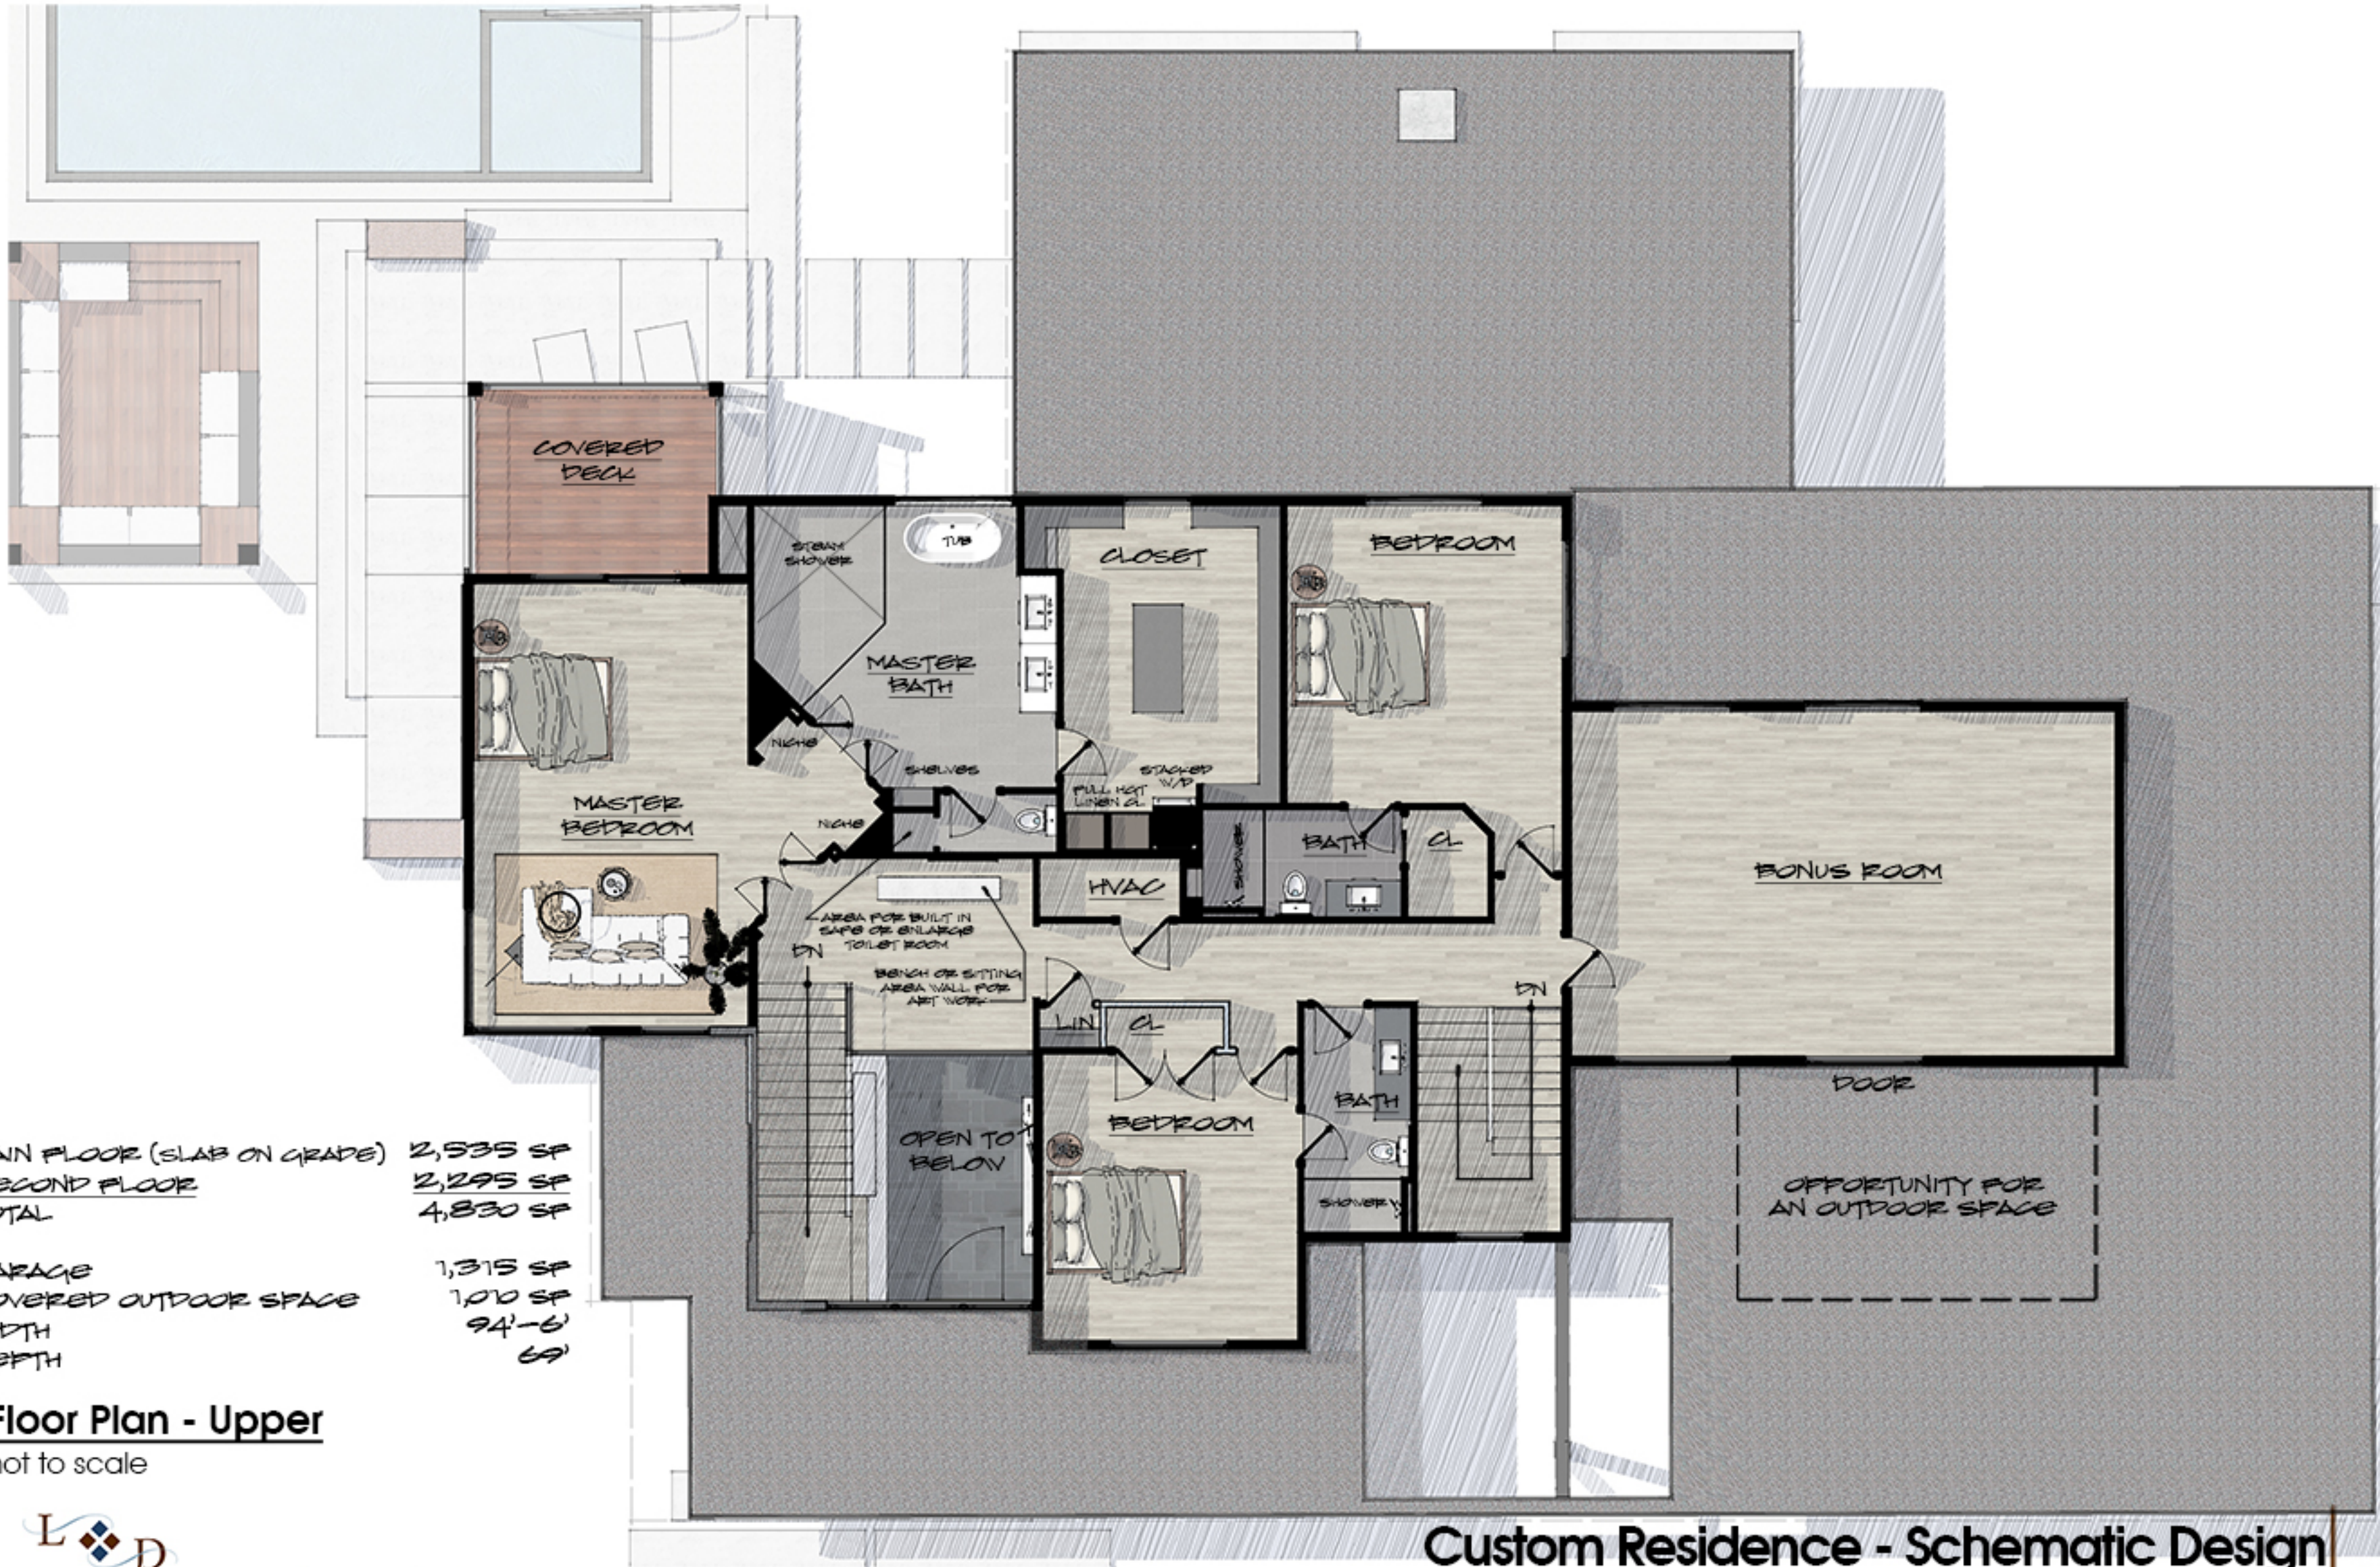

MAIN FLOOR (SLAB ON GRADE) 2,535 SF
SECOND FLOOR 2,295 SF
TOTAL 4,830 SF

GARAGE 1,315 SF
COVERED OUTDOOR SPACE 1,070 SF
WIDTH 94'-6"
DEPTH 69'

Floor Plan - Upper
not to scale

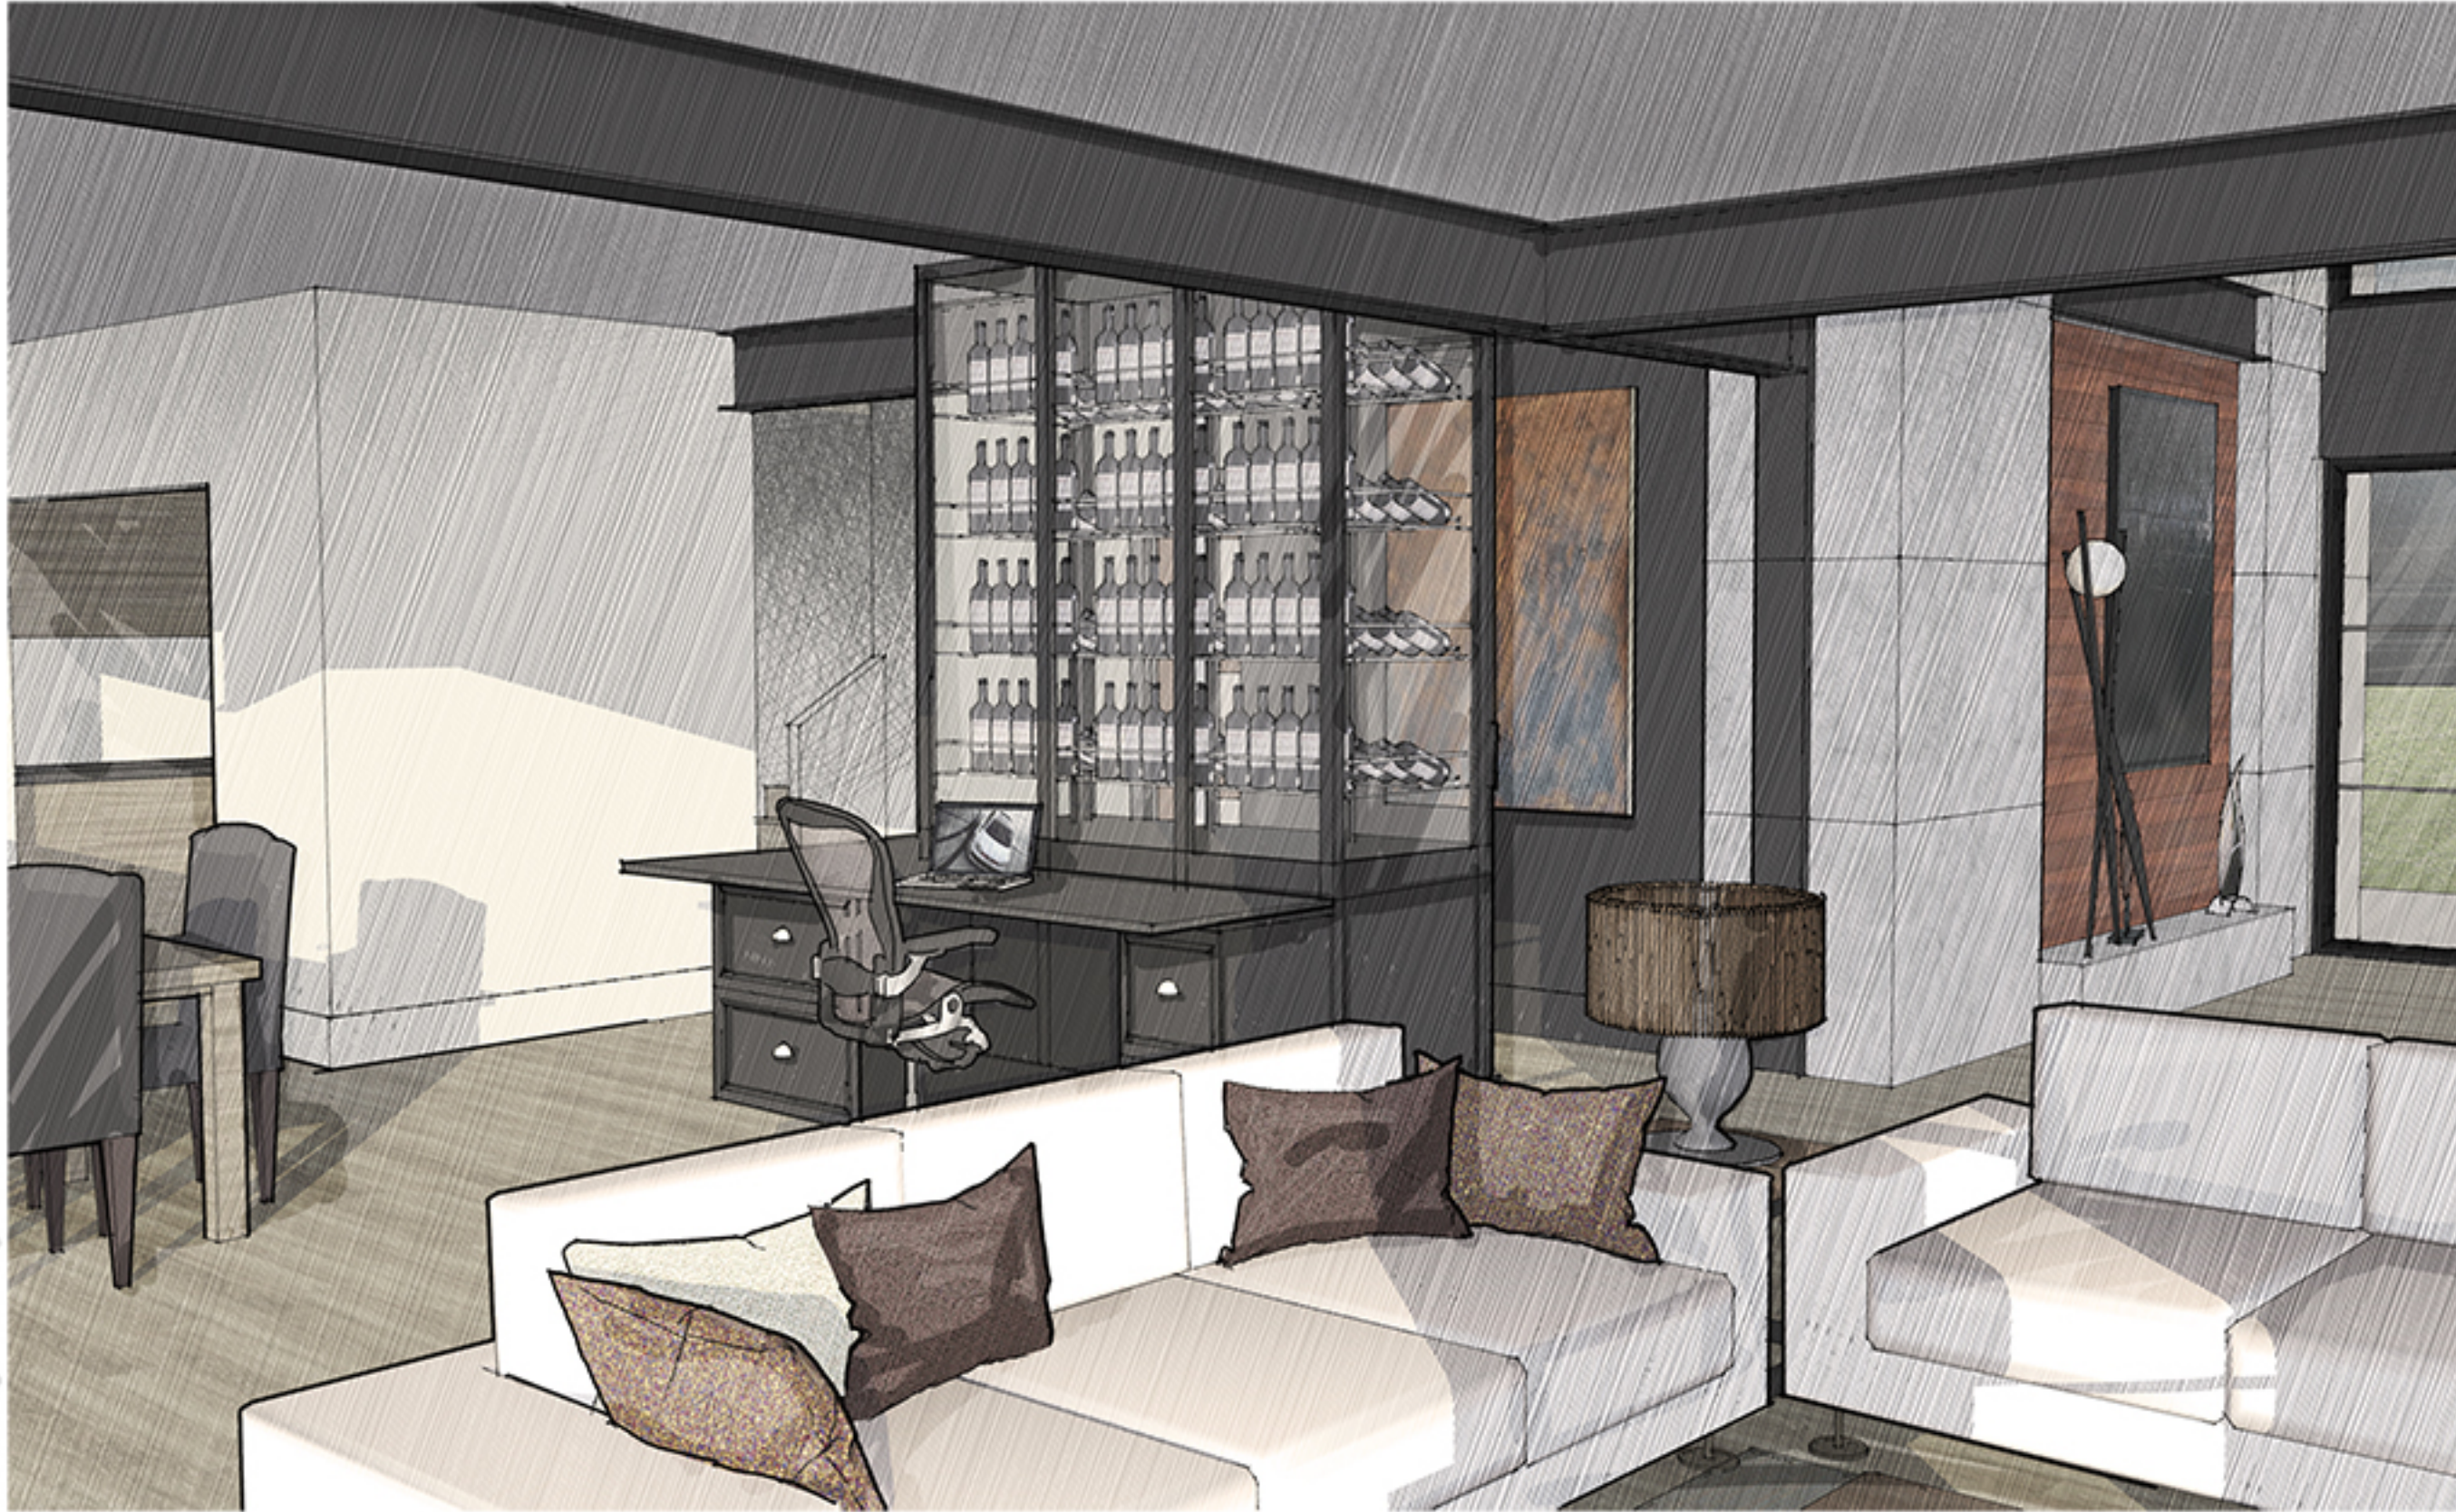

VINE STORAGE/DESK

COUNTER TOP (DESK) IS MOUNTED AT A FIXED ELEVATION TO SERVE BOTH PURPOSES.

ADDITIONAL STORAGE BELOW WHERE HAND CRANK WOULD BE LOCATED.

Copyright 2021 Landmark Design Inc. All Rights Reserved

SCHEME 2



Copyright 2021 Landmark Design Inc. All Rights Reserved




Copyright 2021 Landmark Design Inc. All Rights Reserved



- THE INTERIOR MATERIAL/COLOR PALETTE REFLECTS THE EXTERIOR.
- DARK WALL BEHIND FIREPLACE
- GLASS PANEL DOORS SEPARATING GREAT ROOM AND RECREATION ROOM. DOOR FRAMES PAINTED DARK COLOR TO MATCH WALL (OPTION 2)
- CONCRETE "PANELS" TO MATCH ENTRY AND EXTERIOR OF THE HOUSE
- BLACKENED STEEL OR ZINC AROUND FIRE BOX
- CONCRETE HEARTH WITH WOOD INLAY (MATCH FLOOR) CELEBRATING THE CLIENT'S CONCRETE BUSINESS

Copyright 2021 Landmark Design Inc. All Rights Reserved

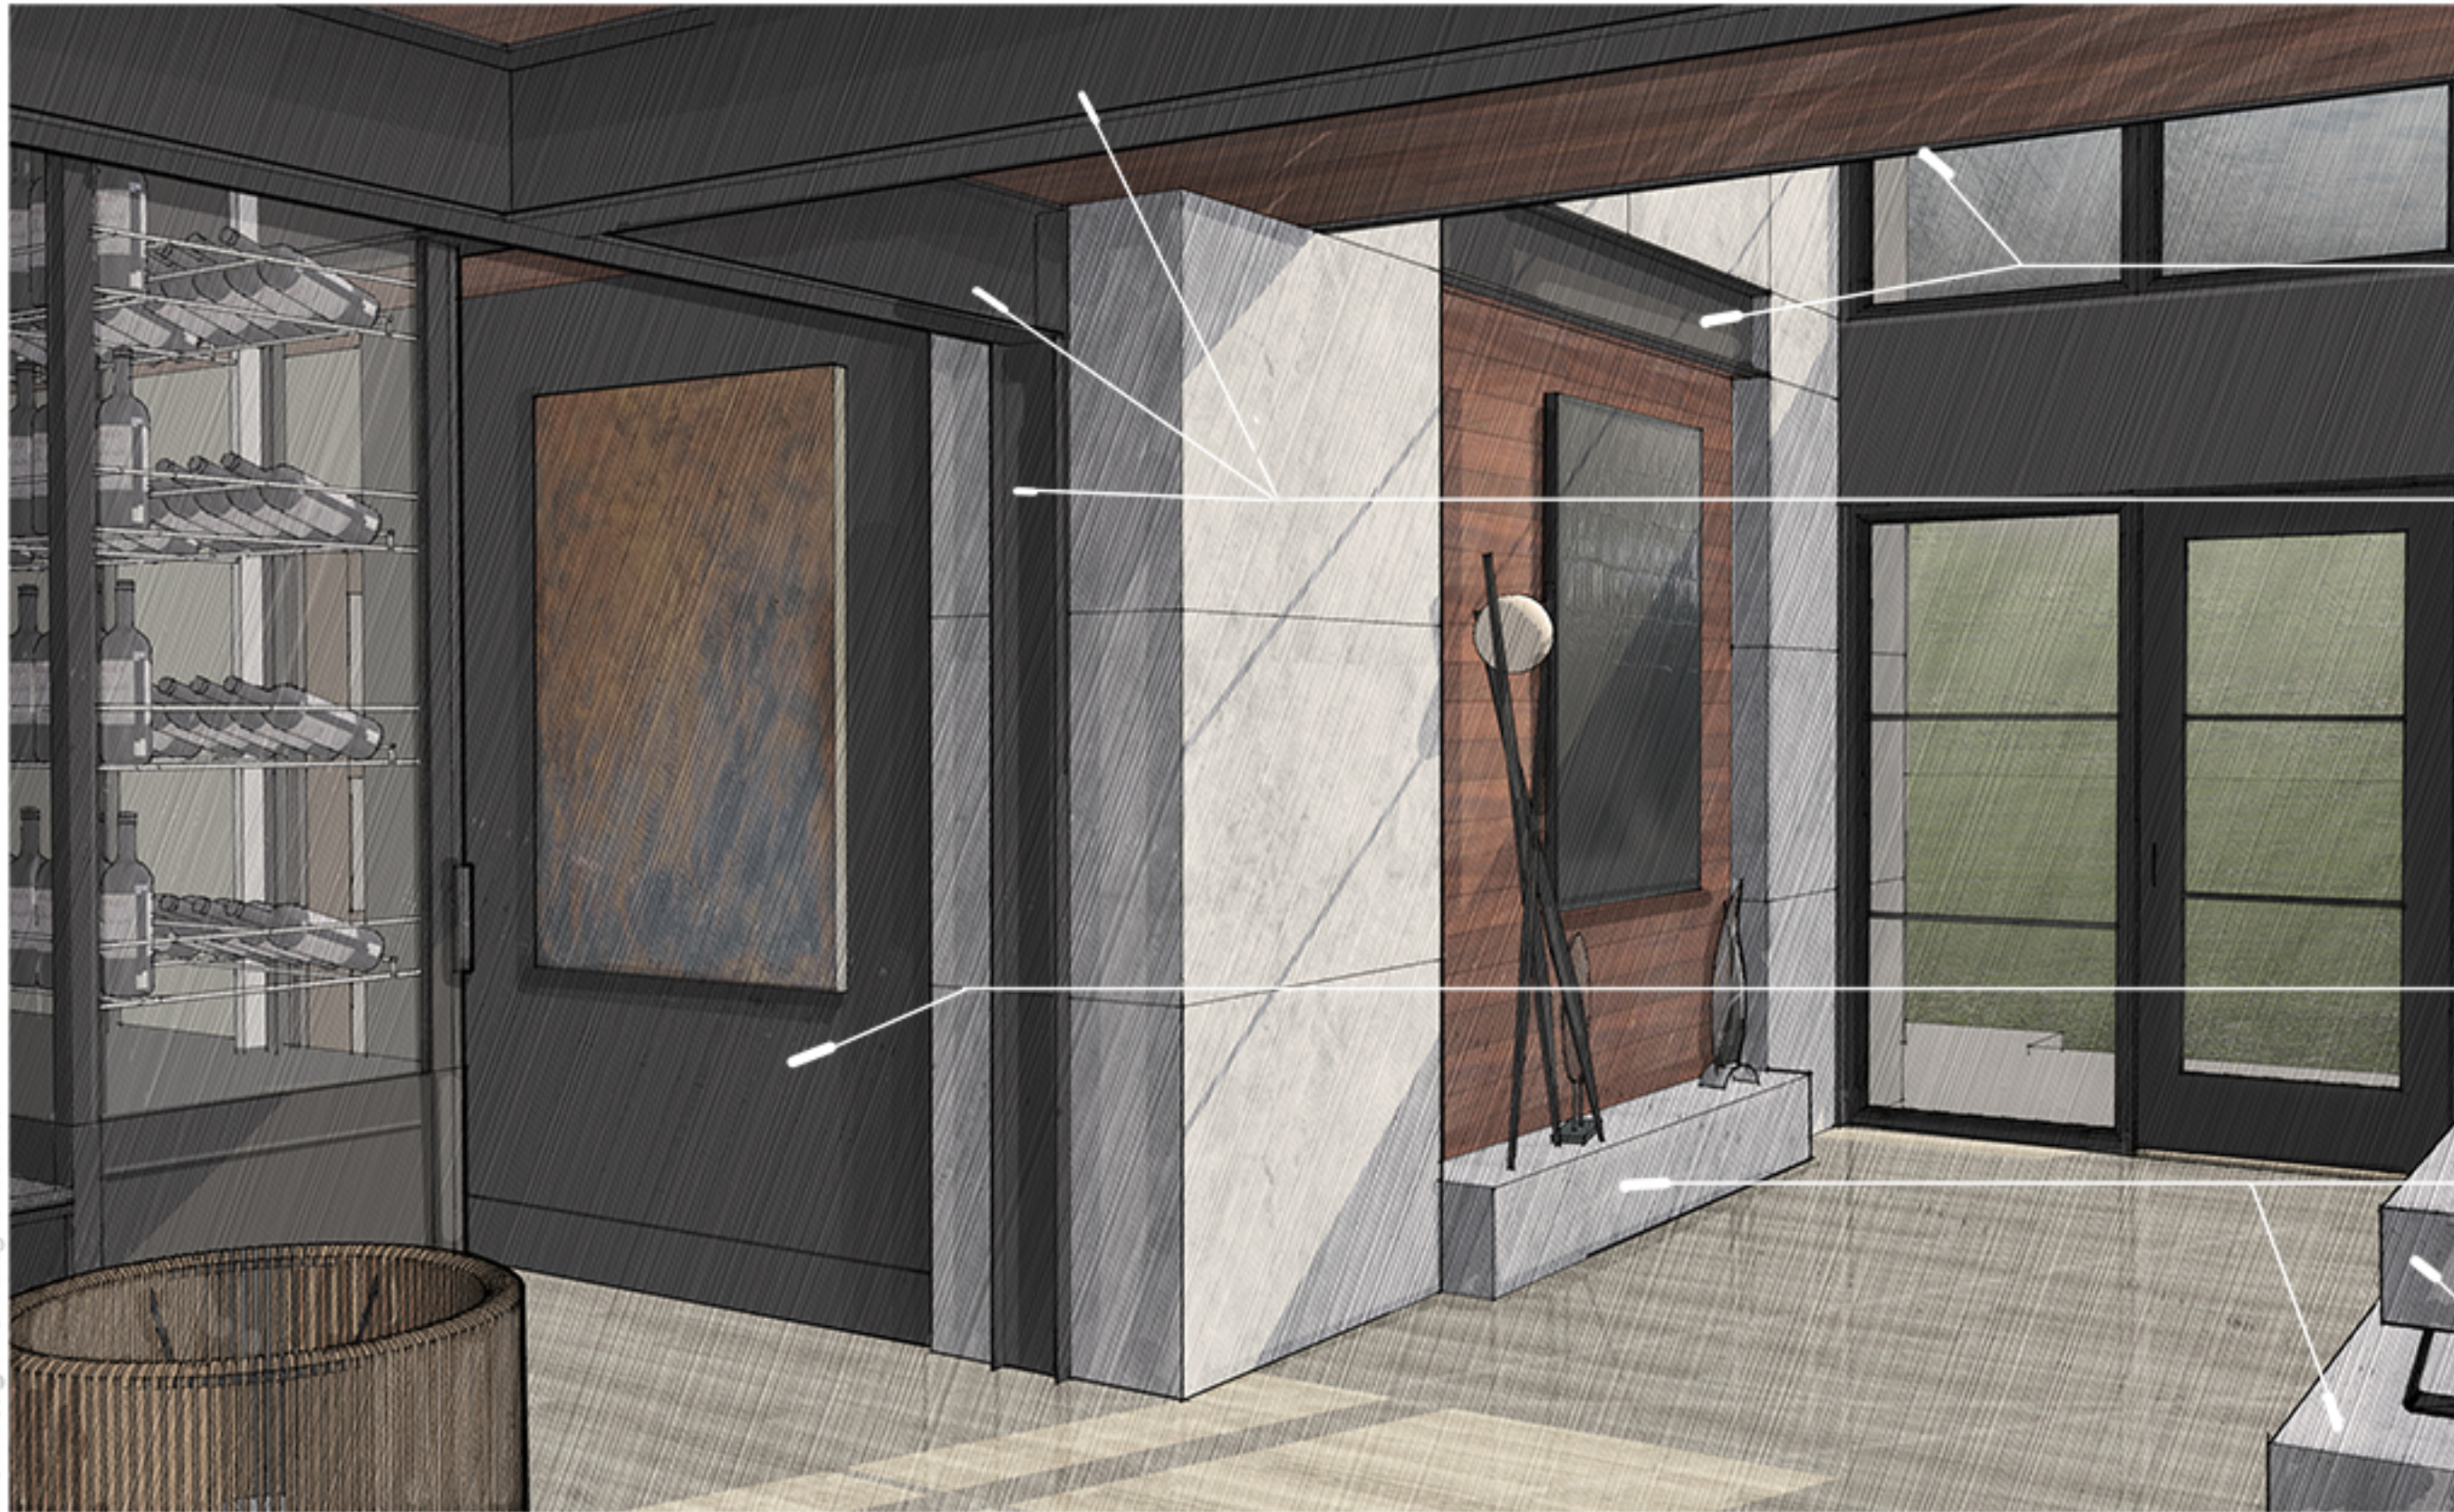

BRING EXTERIOR MATERIALS
INSIDE INTO ENTRY.


C CHANNEL (PAUX) AT FLOOR LEVEL
ABOVE WOOD INSET AND AT FRONT
FASCIA OF FLOOR LEVEL IN ENTRY
(SEE SECTION.)
- PAINT TO MATCH STEEL BEAMS

W SHAPE STEEL BEAMS WITH OFF-
SET COLUMN IN "CHANNEL" OF
CONCRETE WALL.

DARK WALL BEHIND WINE STORAGE


CONCRETE BENCH WITH BLACK
STEEL LEGS CELEBRATING THE
CLIENT'S CONCRETE BUSINESS

CONCRETE BASE FOR ART WORK
AND BENCH (STAIR SIDE OF ENTRY)

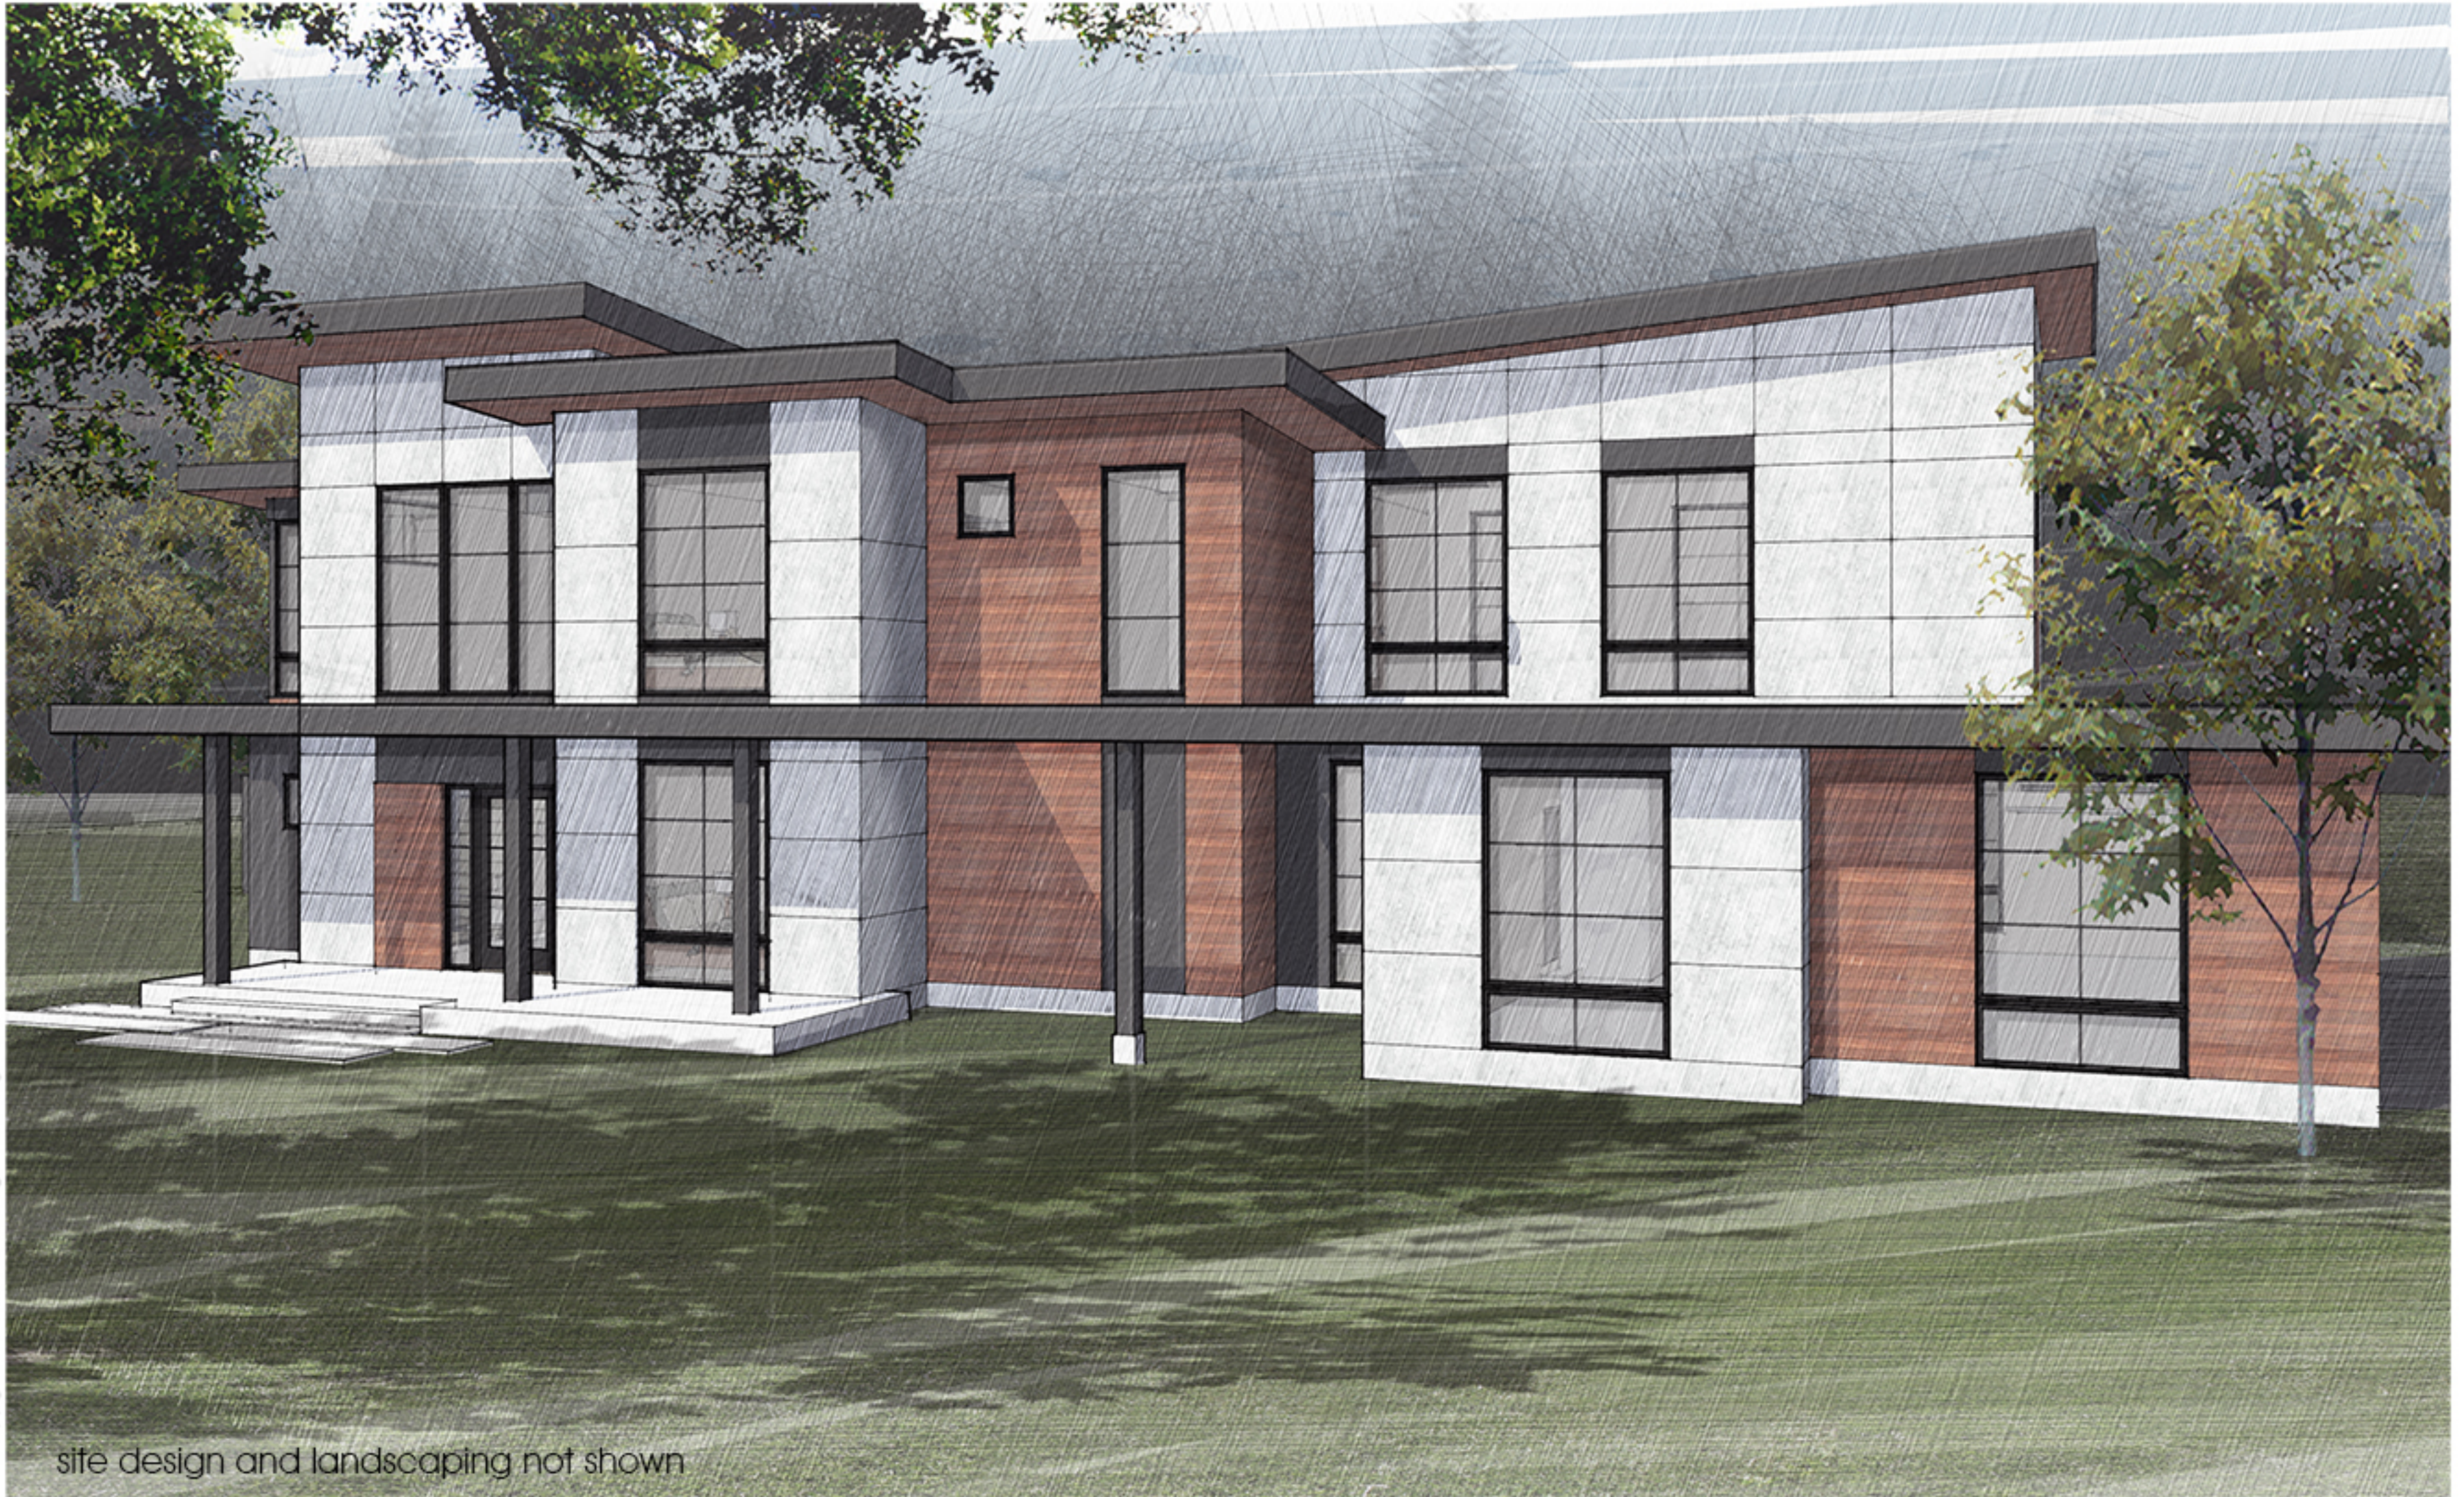


Copyright 2021 Landmark Design Inc. All Rights Reserved

site design and landscaping not shown

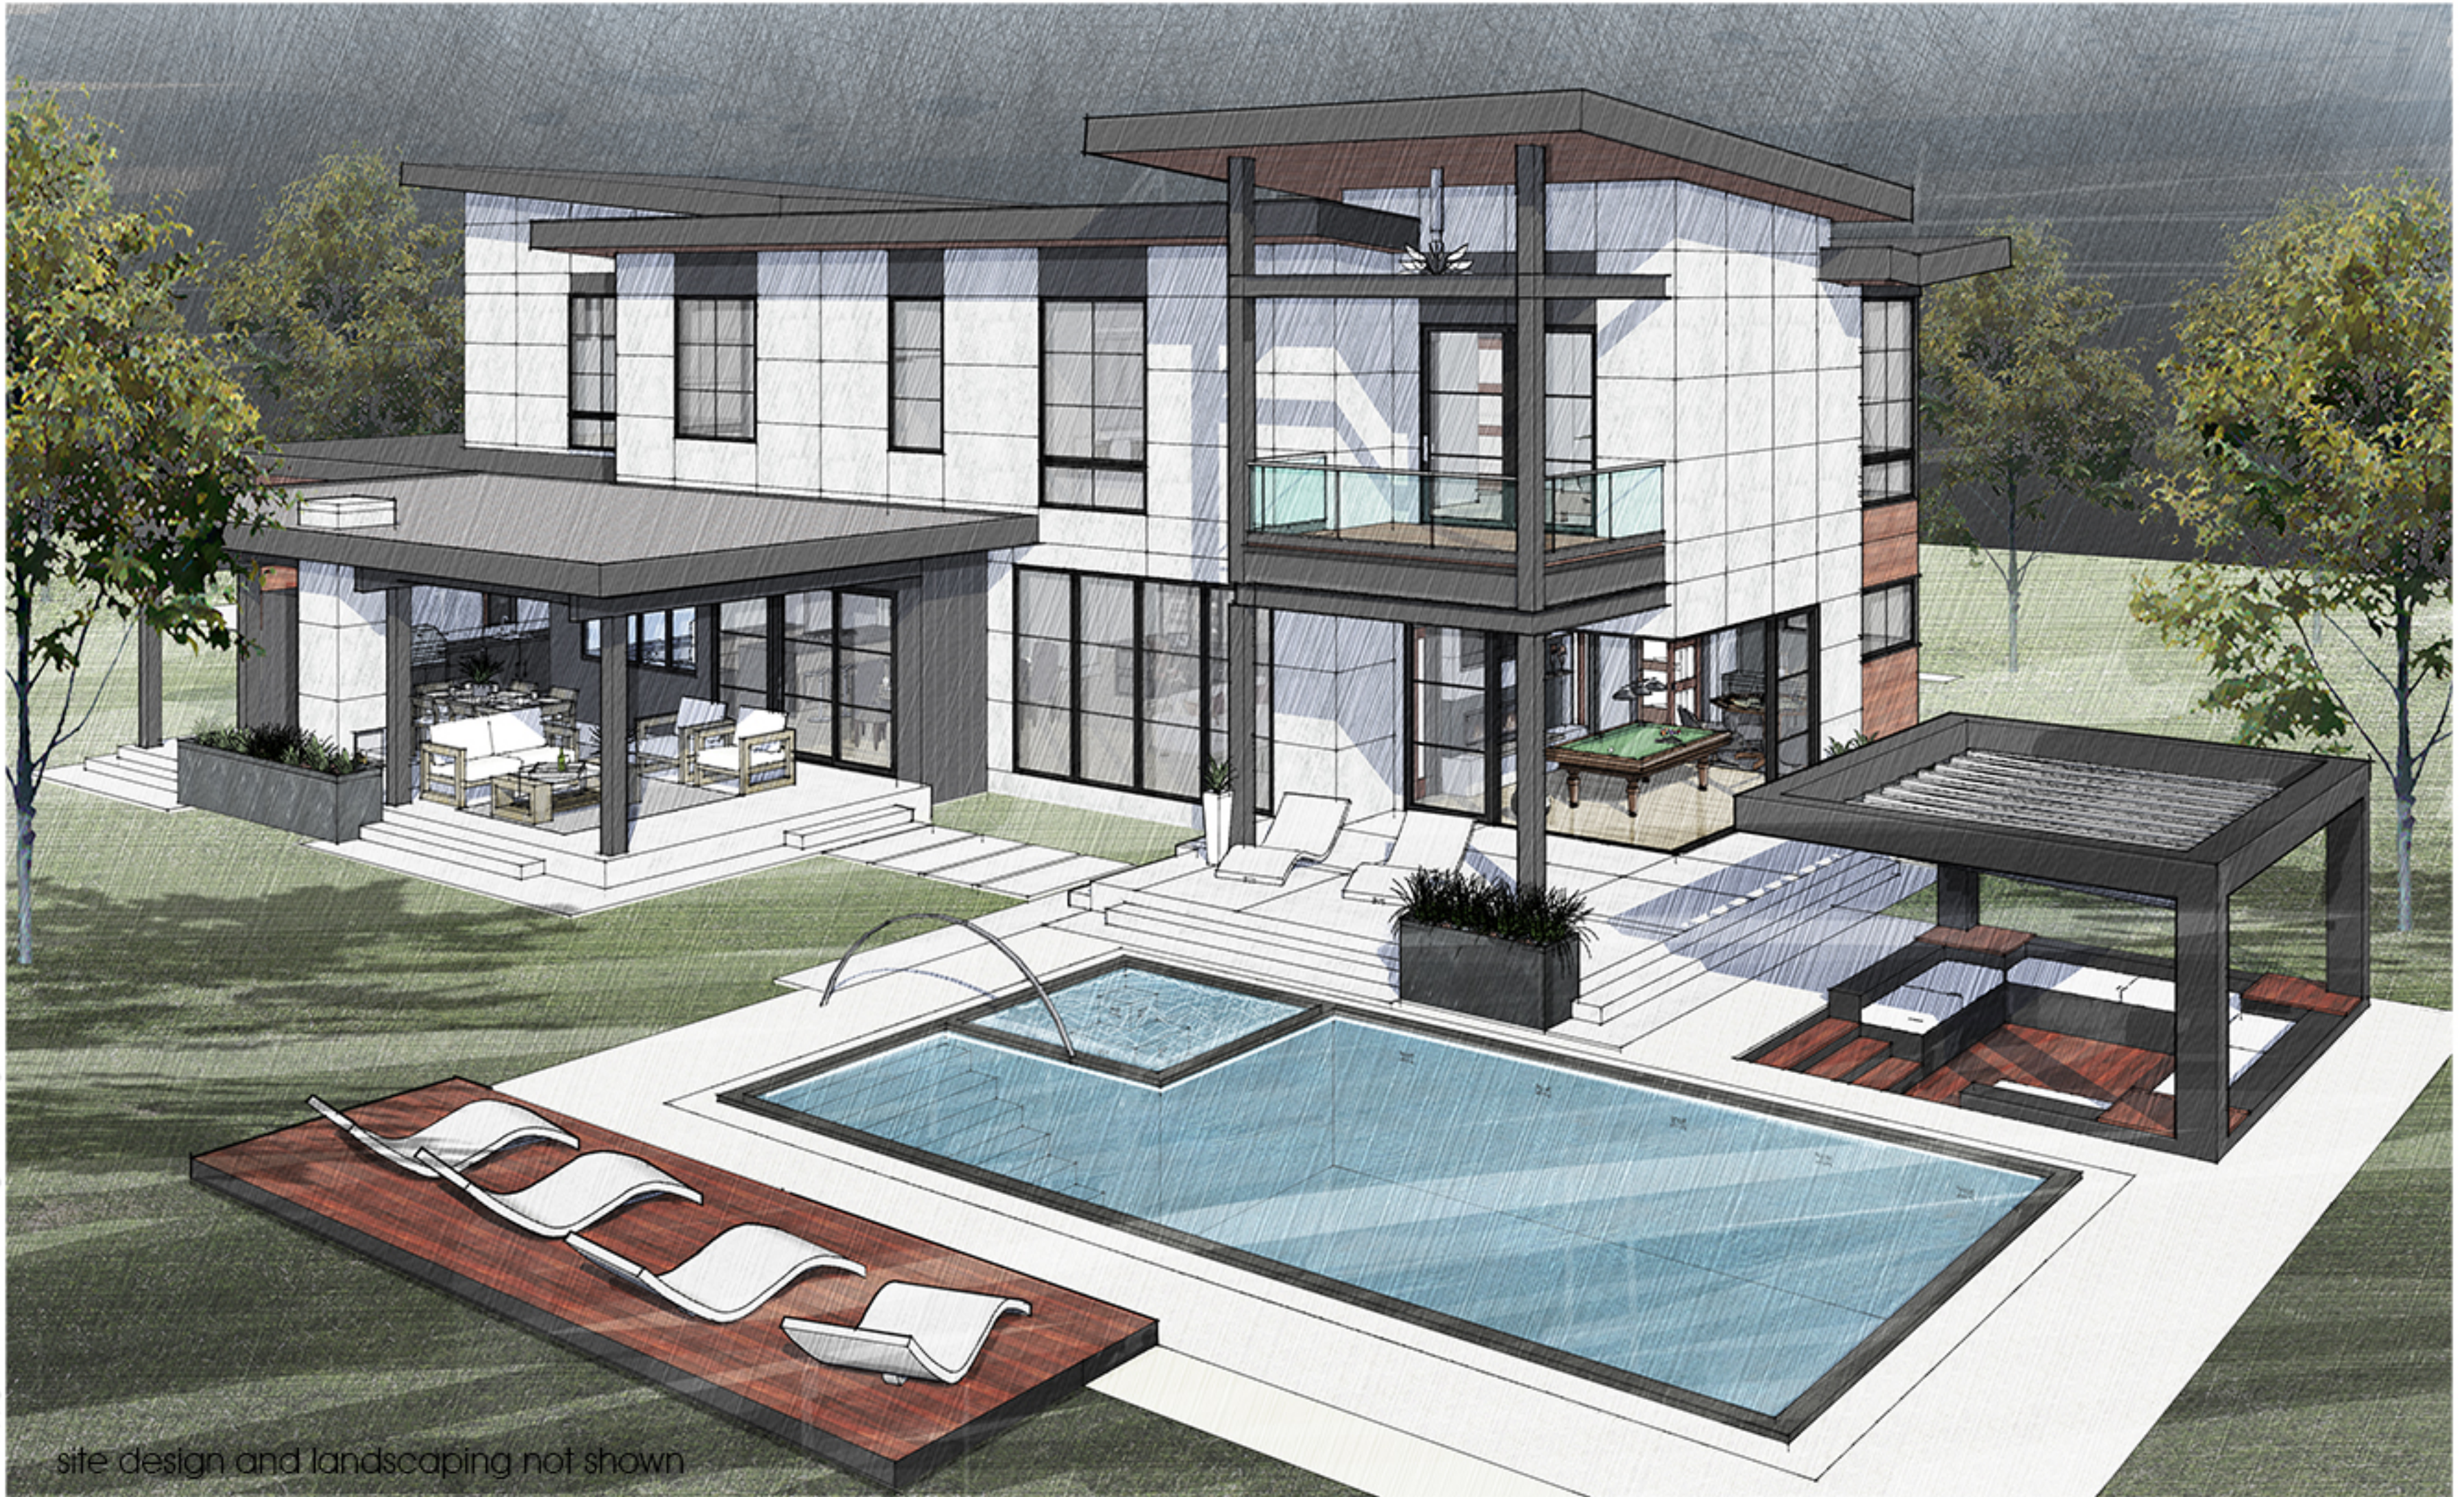


Copyright 2021 Landmark Design Inc. All Rights Reserved


site design and landscaping not shown

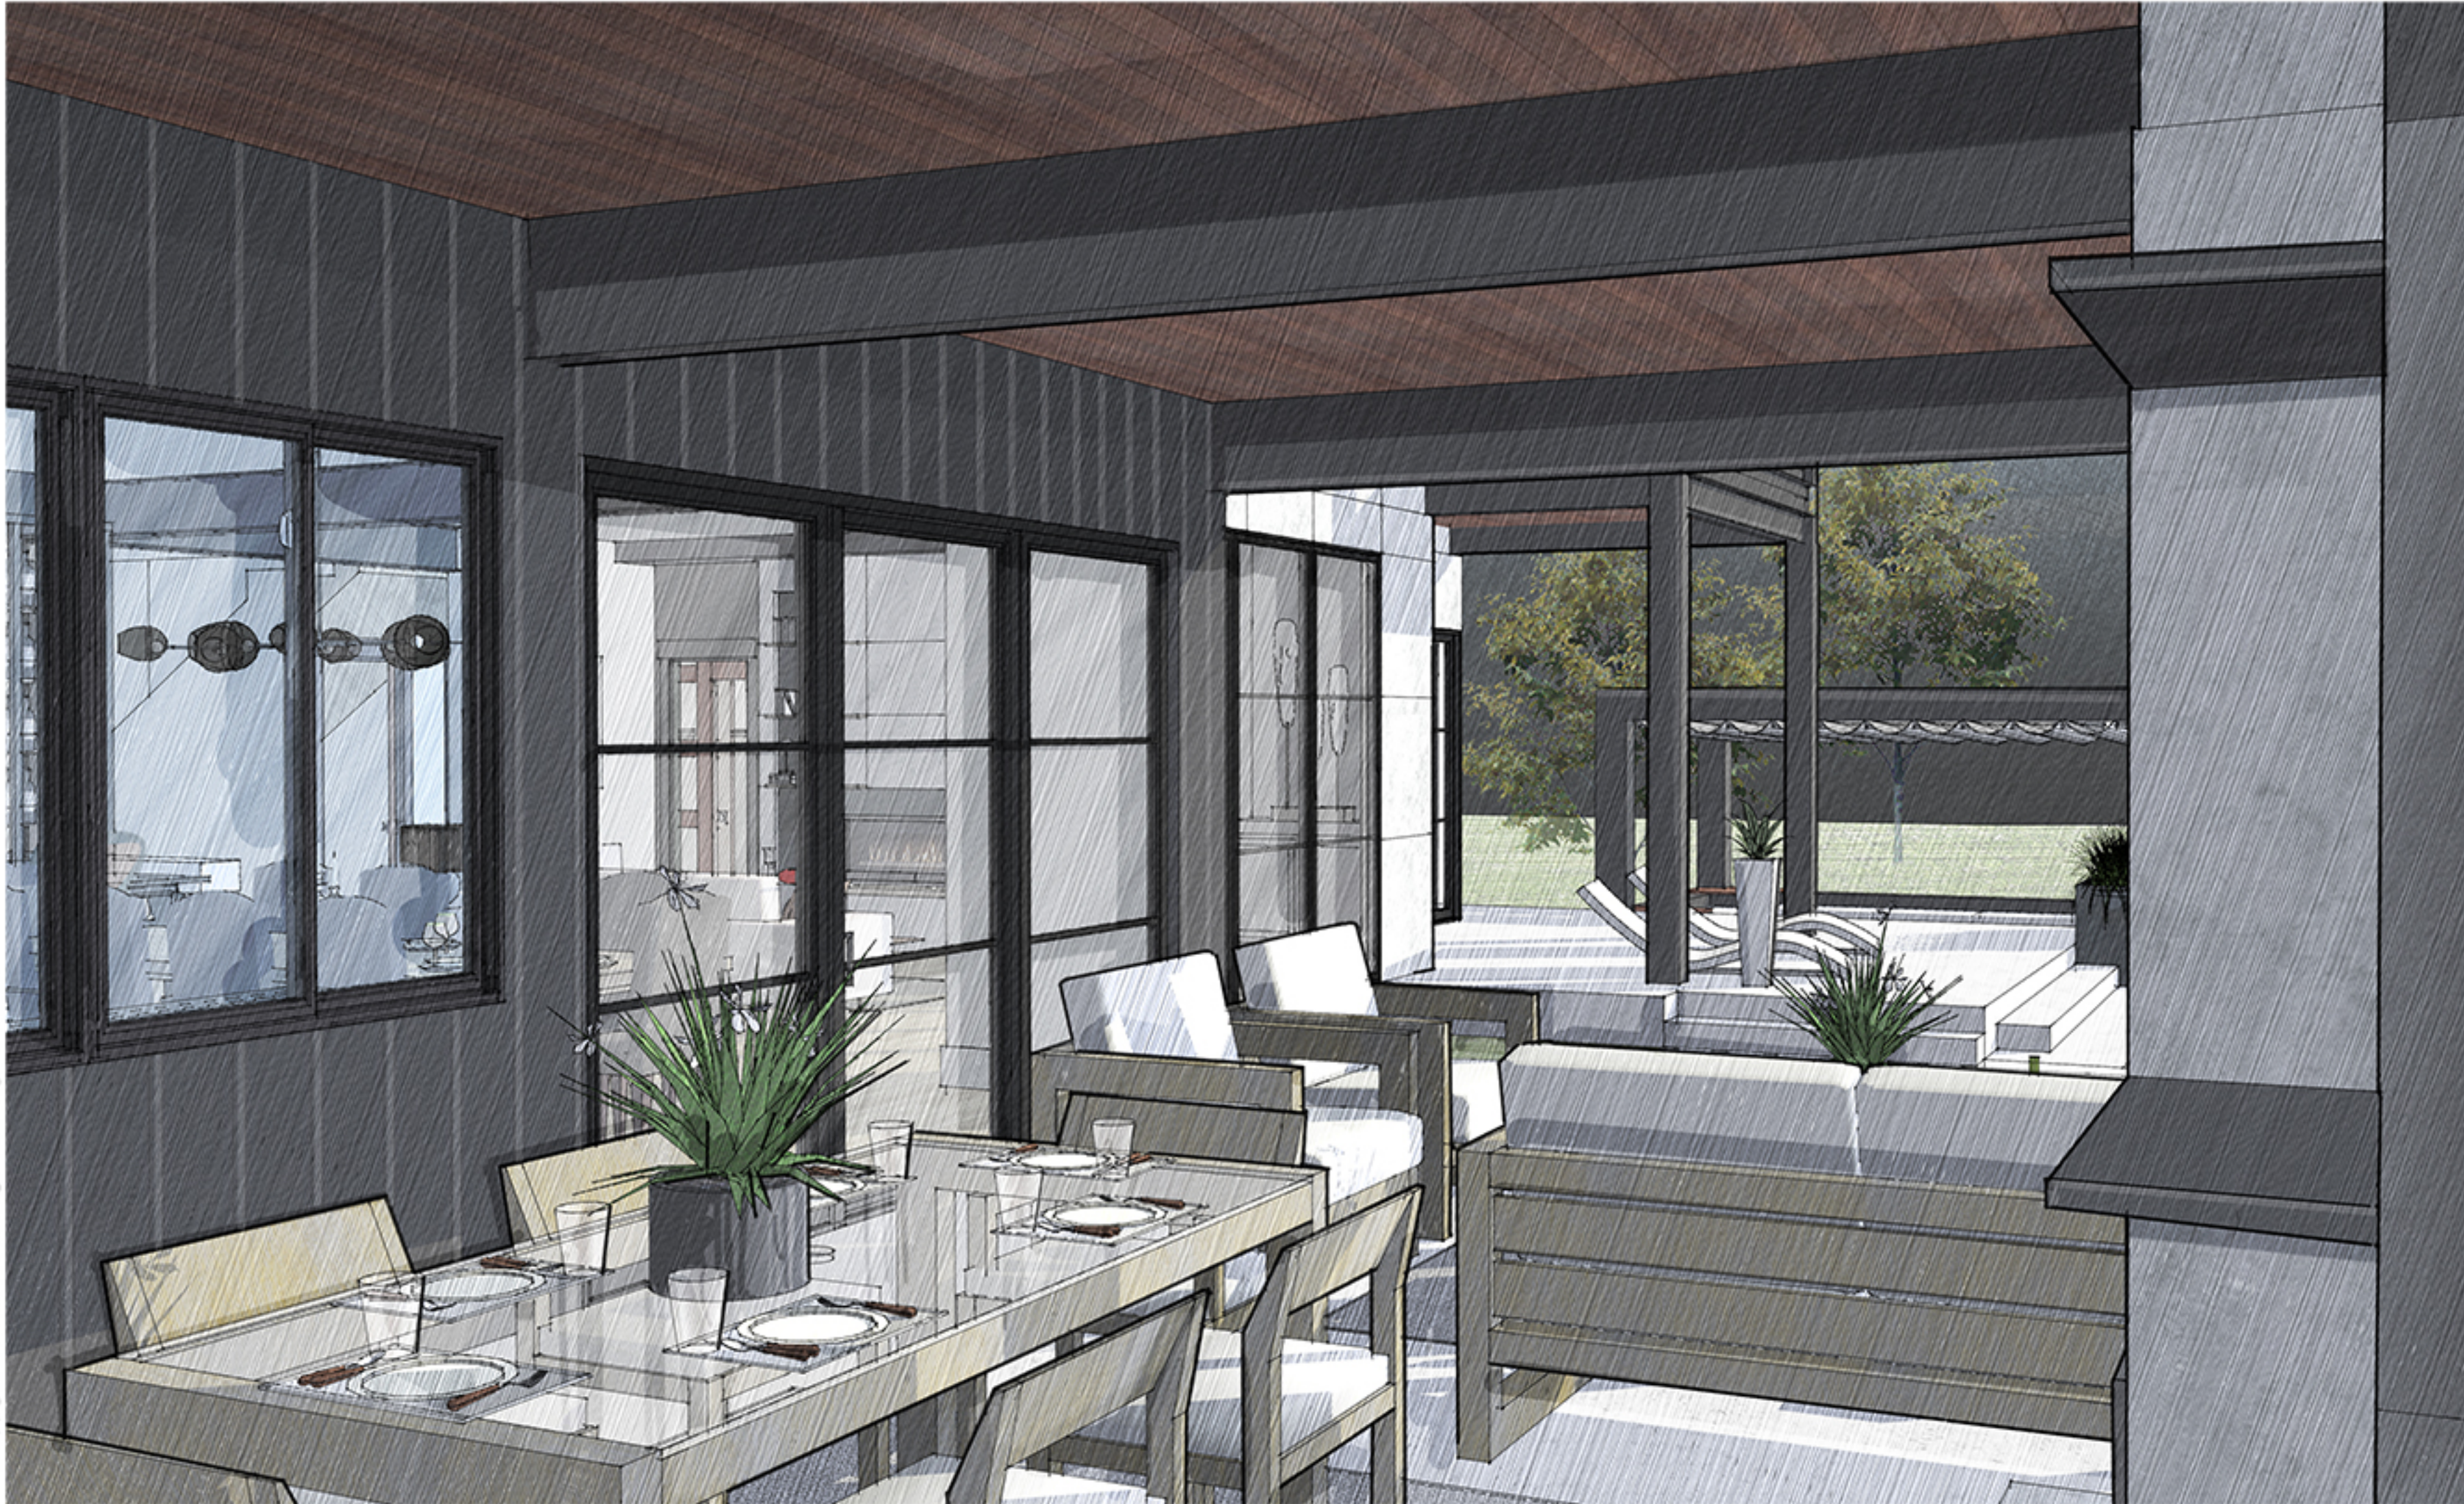


Copyright 2021 Landmark Design Inc. All Rights Reserved

Copyright 2021 Landmark Design Inc. All Rights Reserved

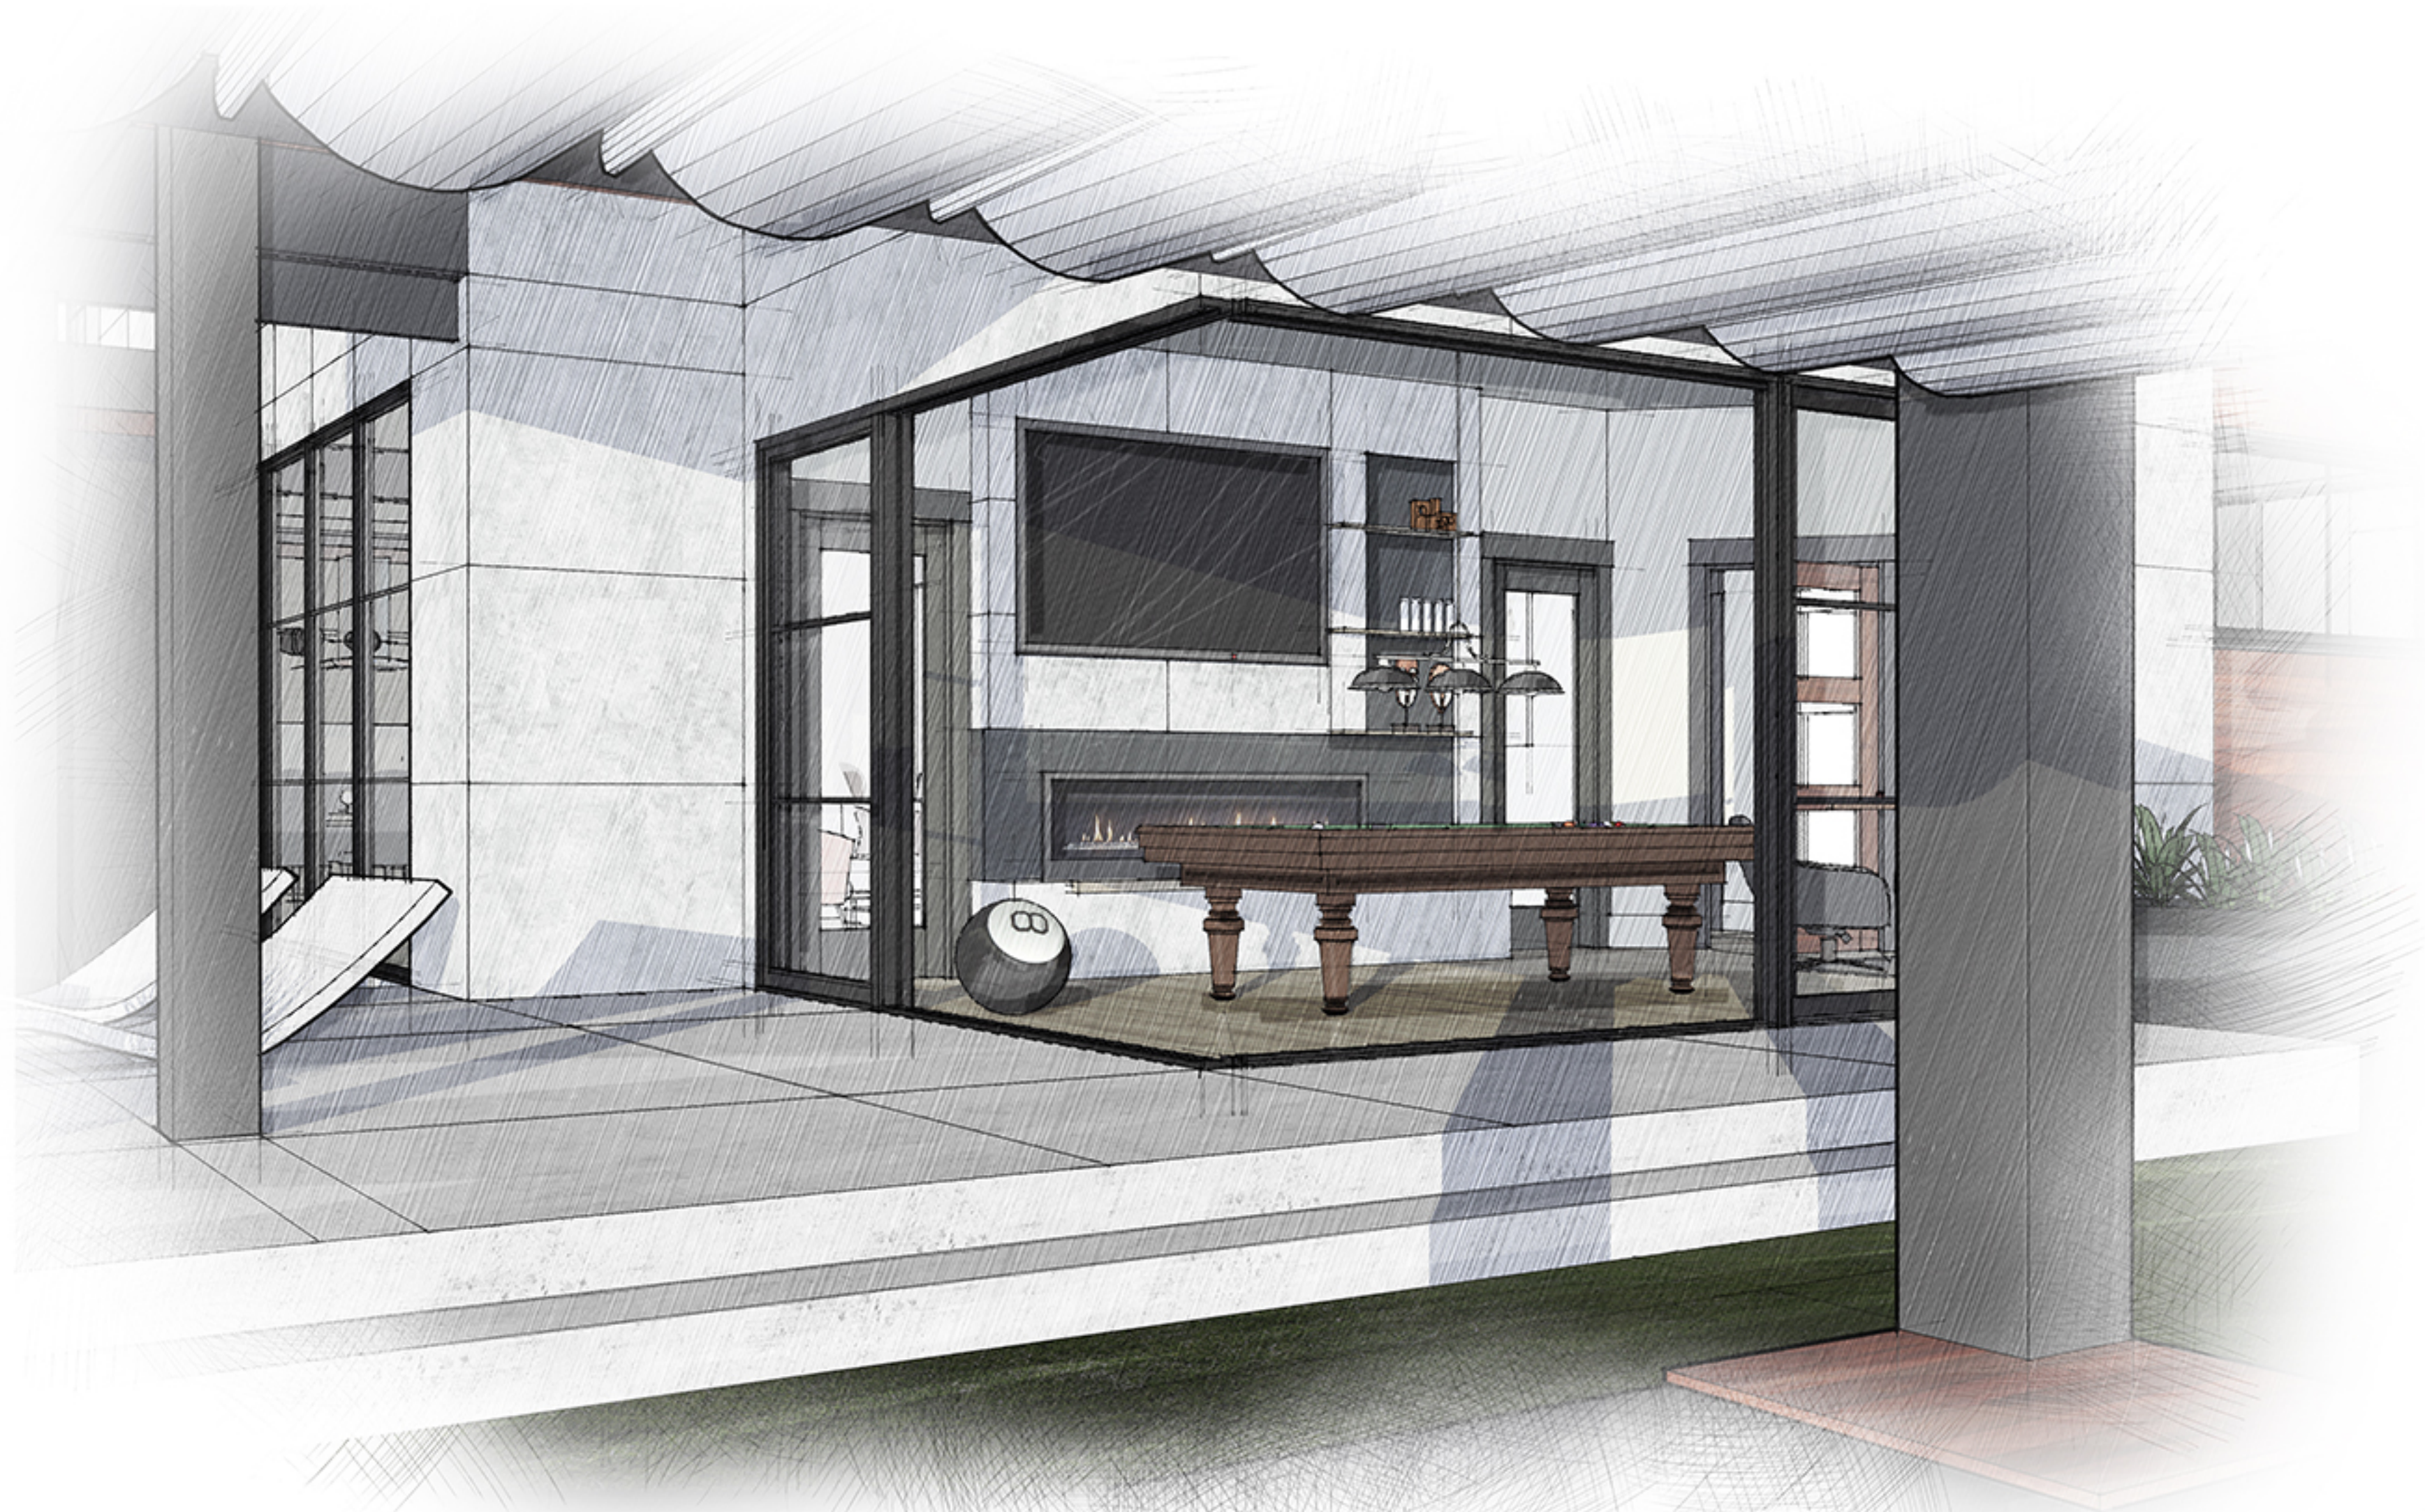

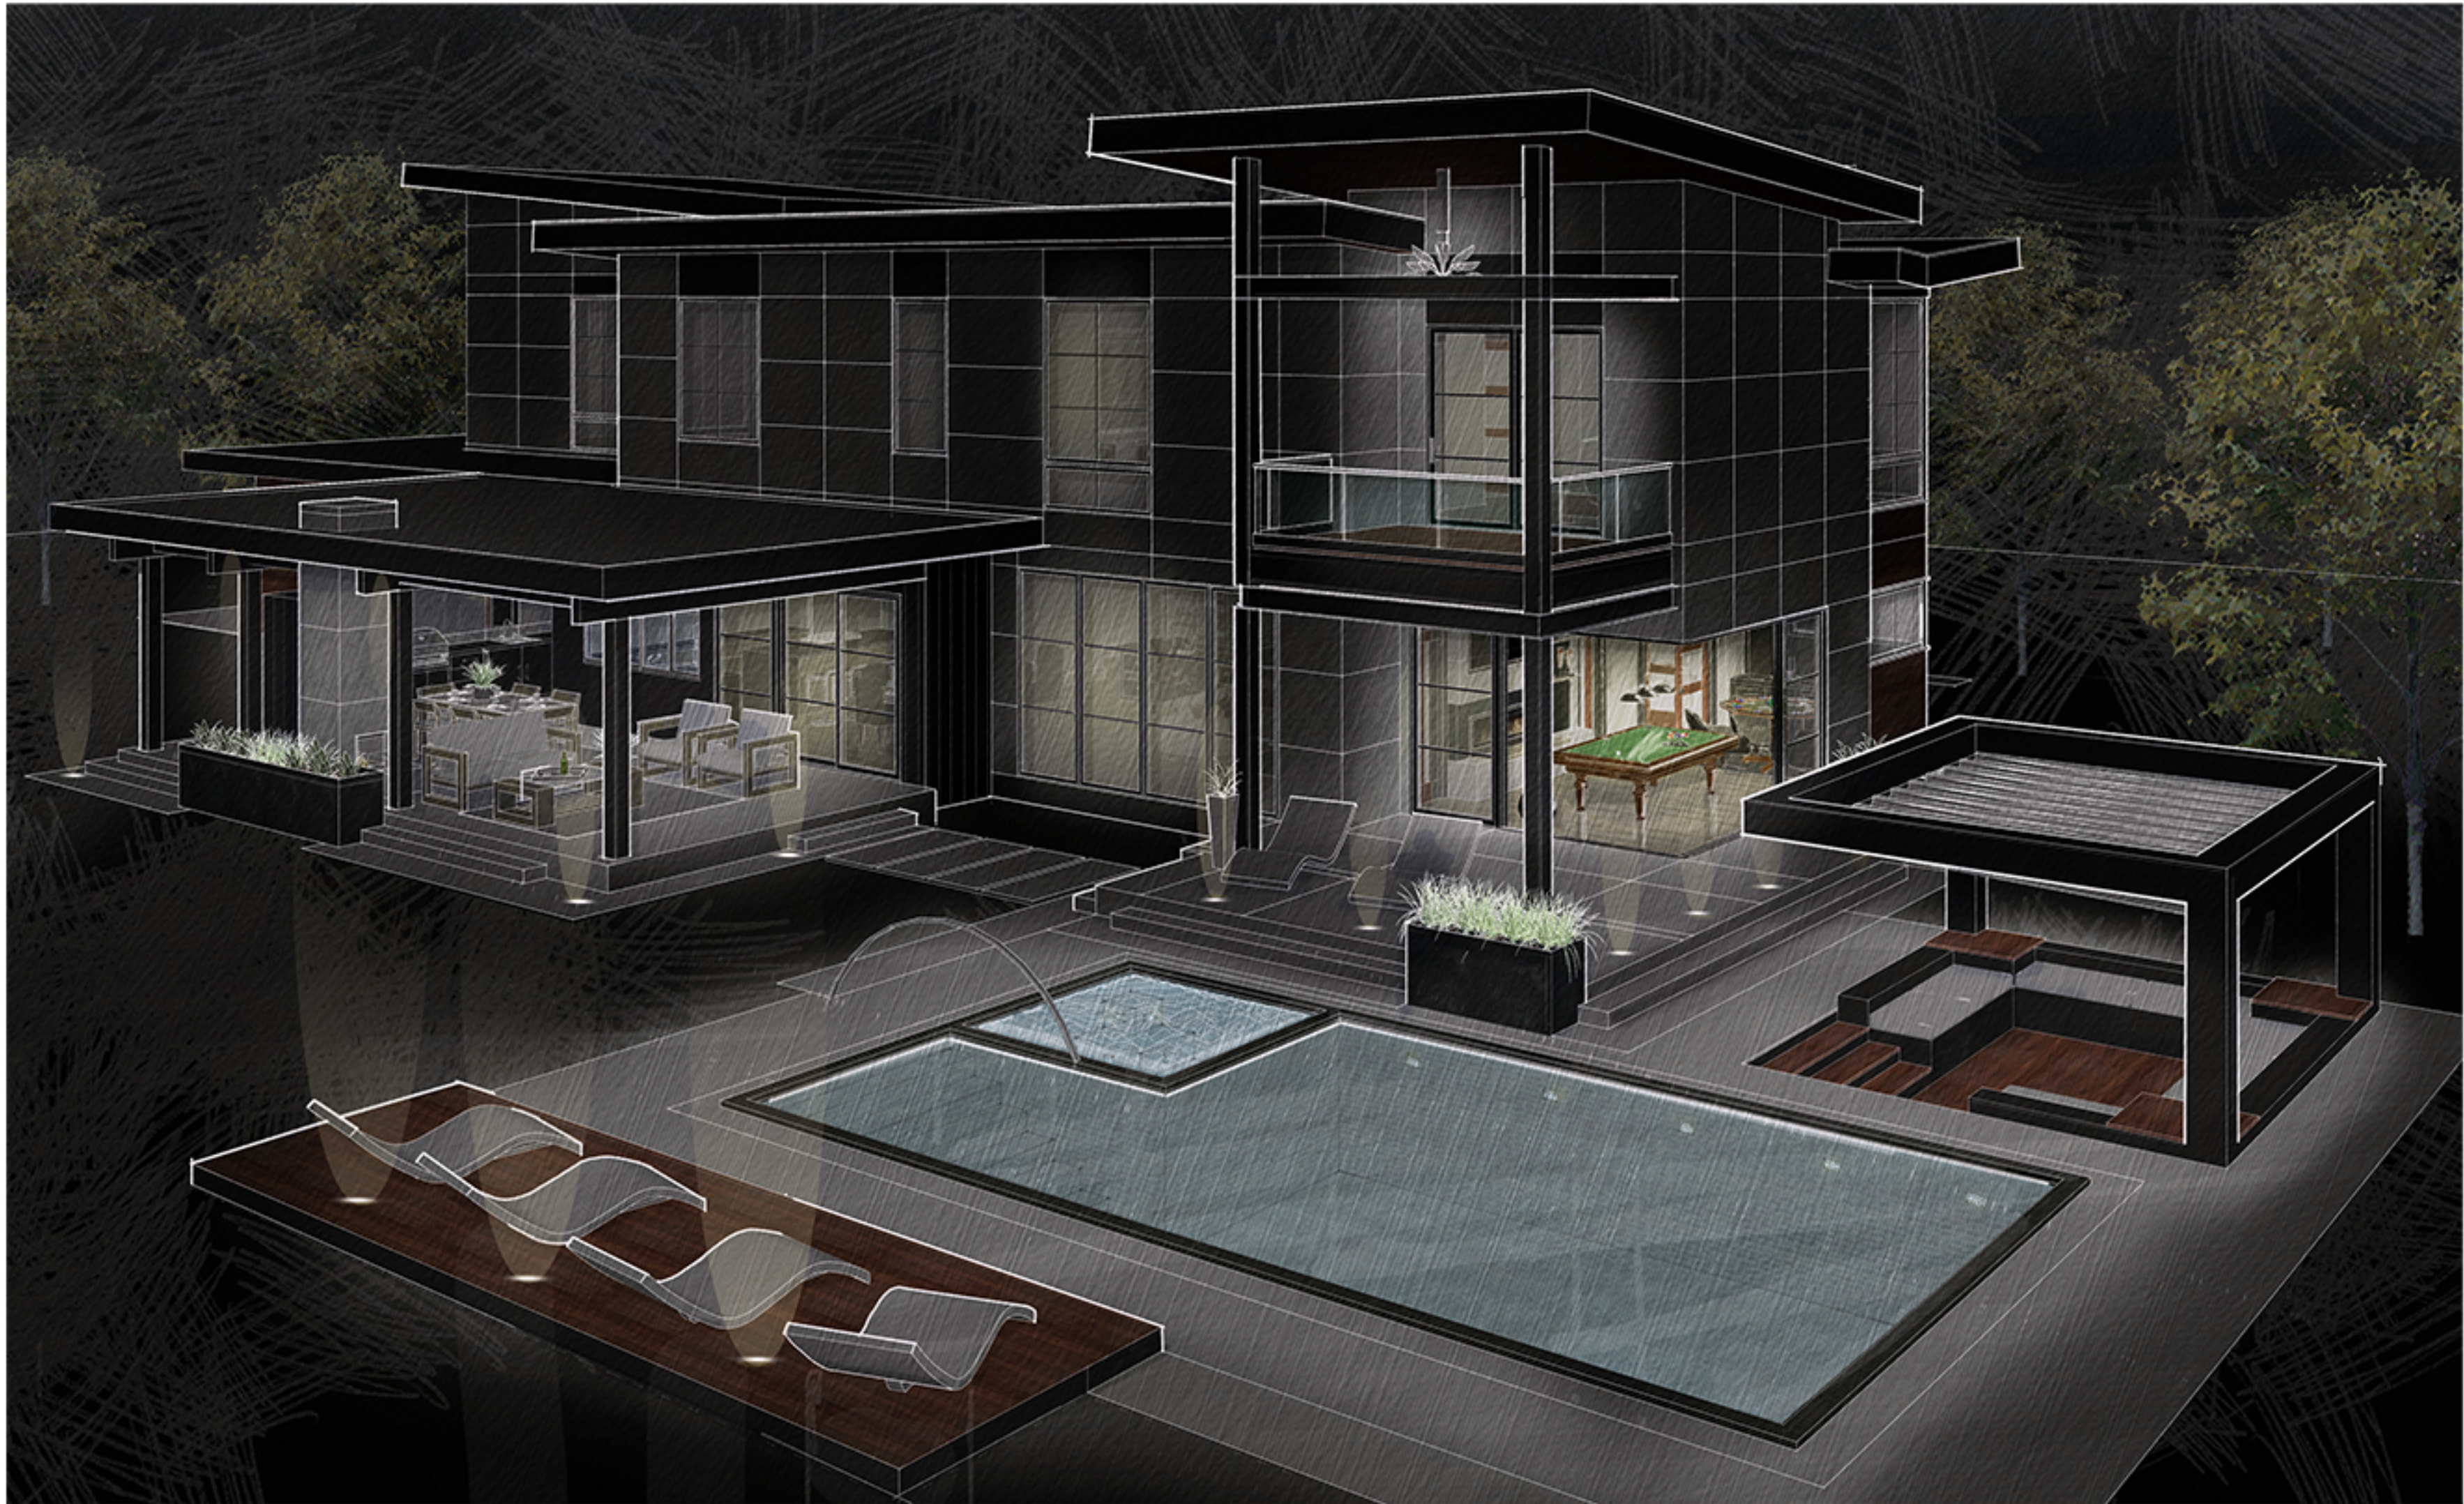


Copyright 2021 Landmark Design Inc. All Rights Reserved

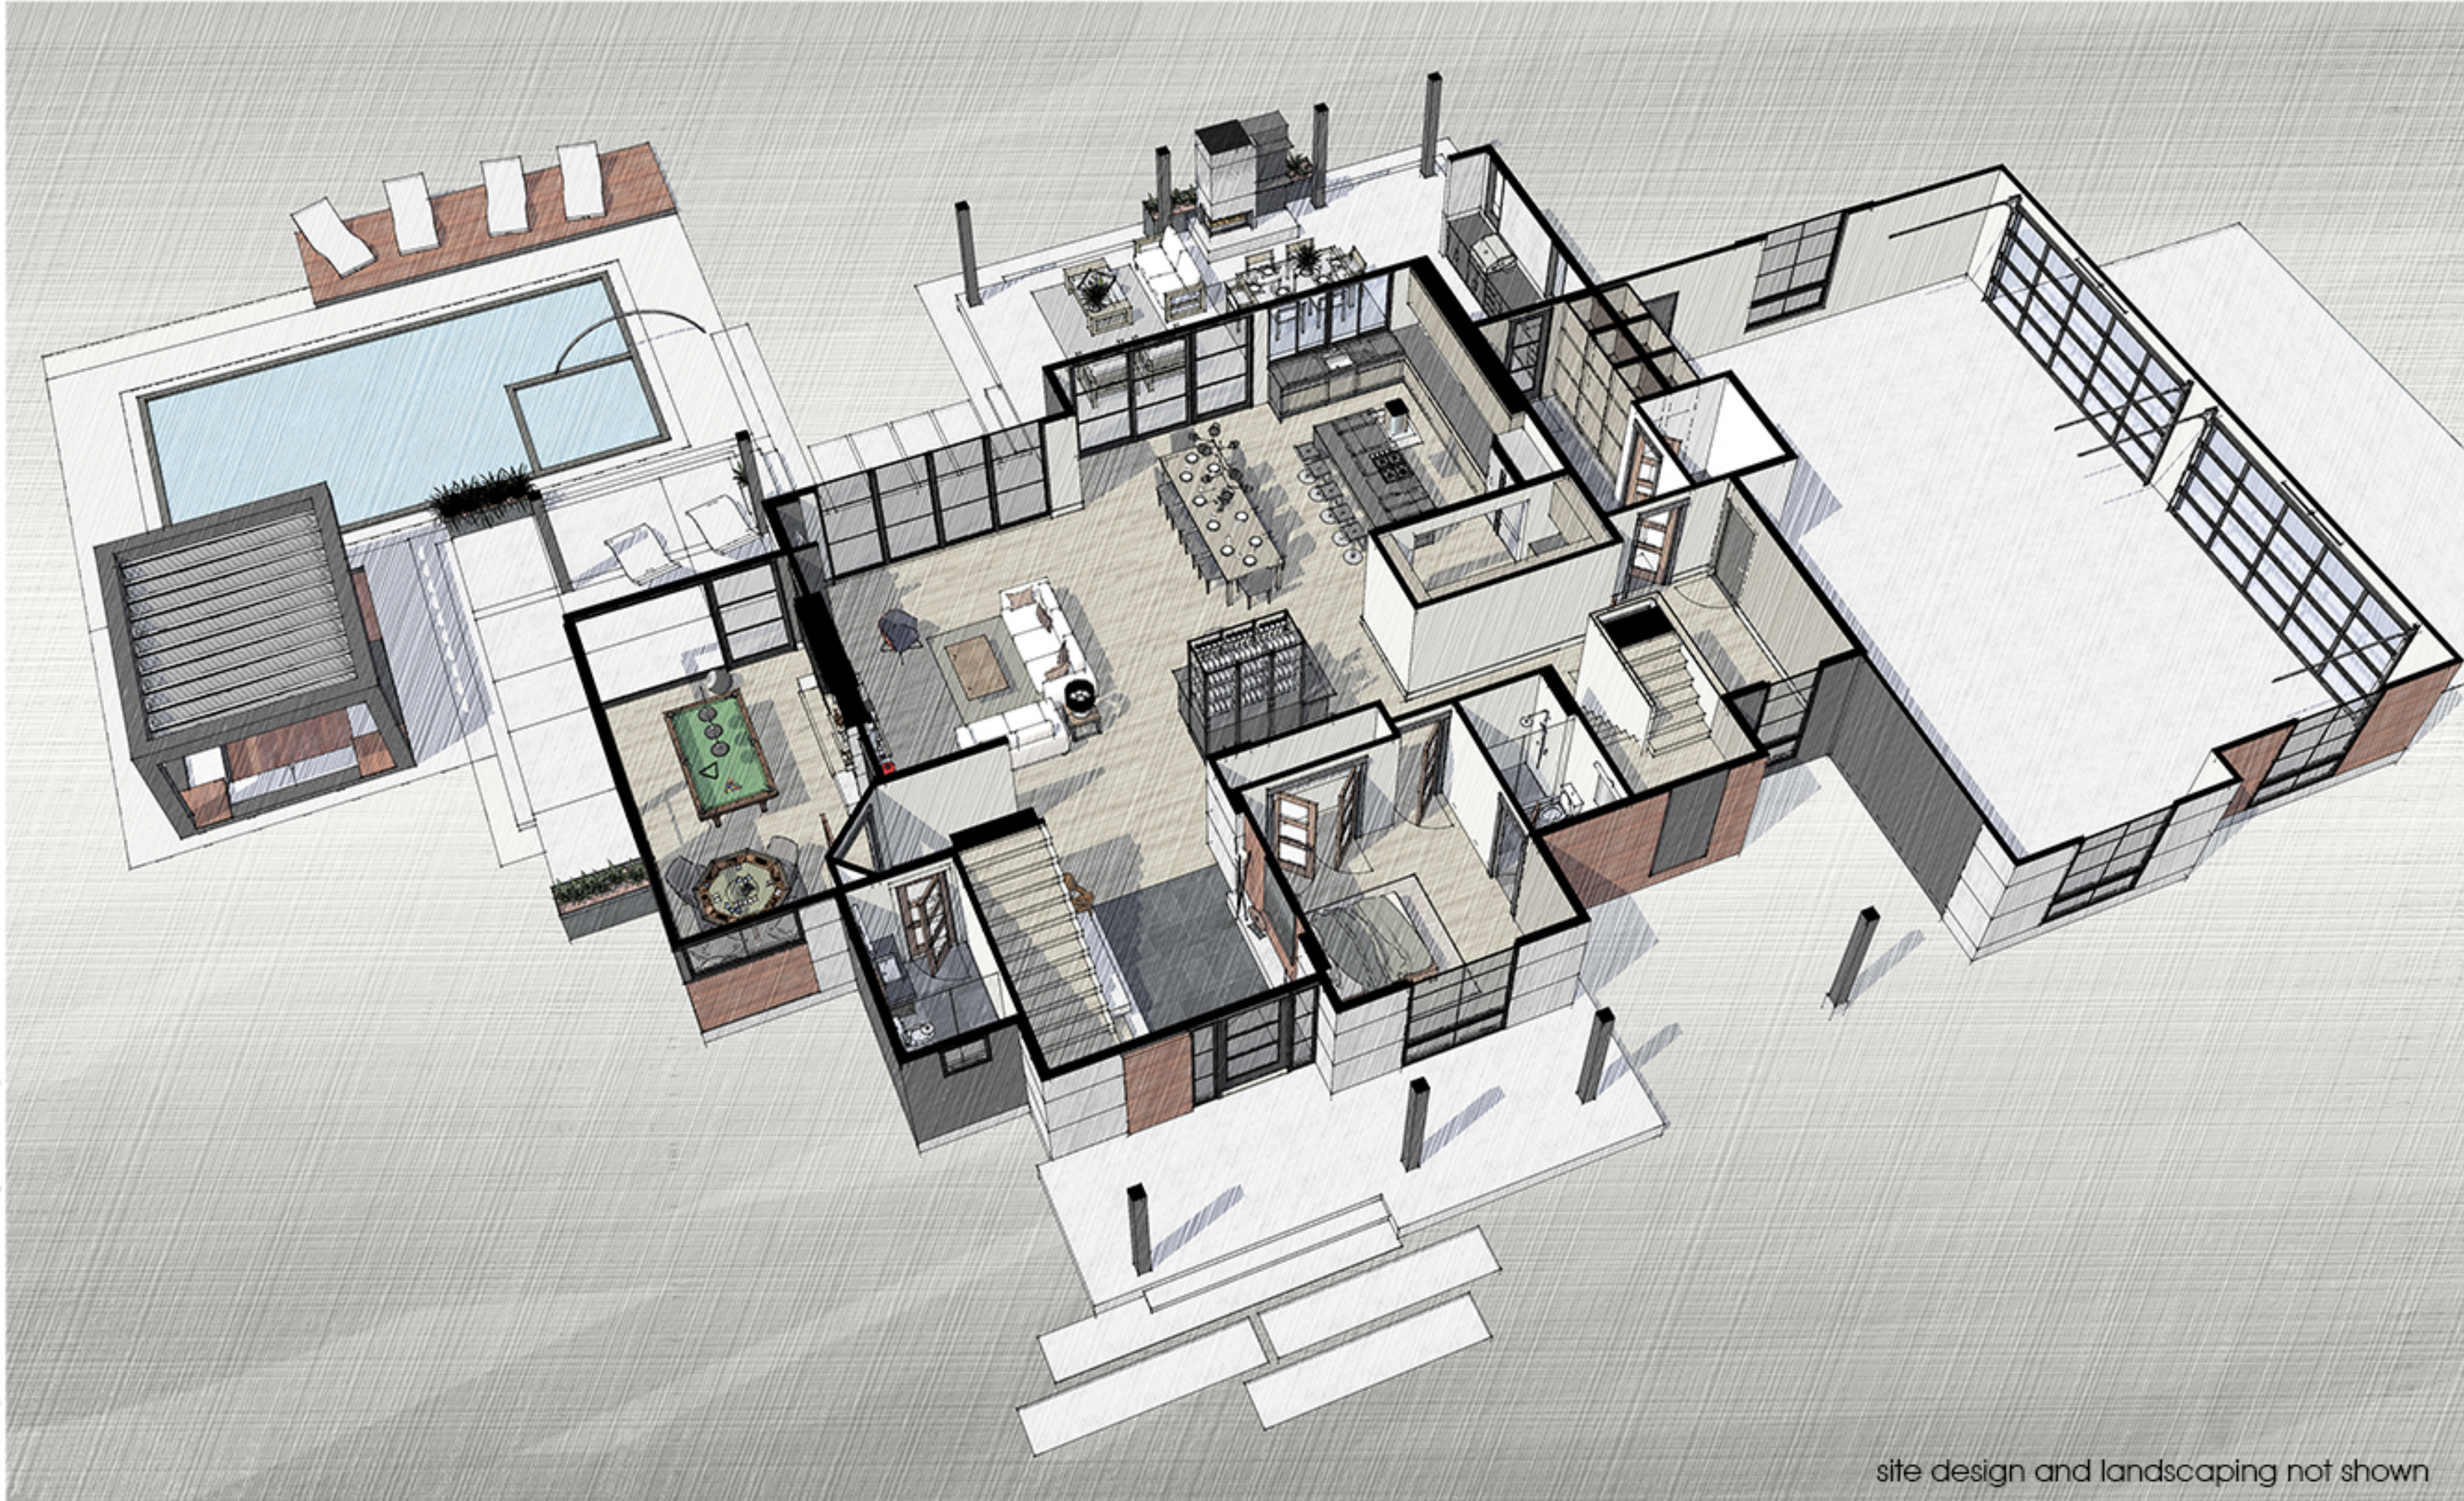

Copyright 2021 Landmark Design Inc. All Rights Reserved

site design and landscaping not shown

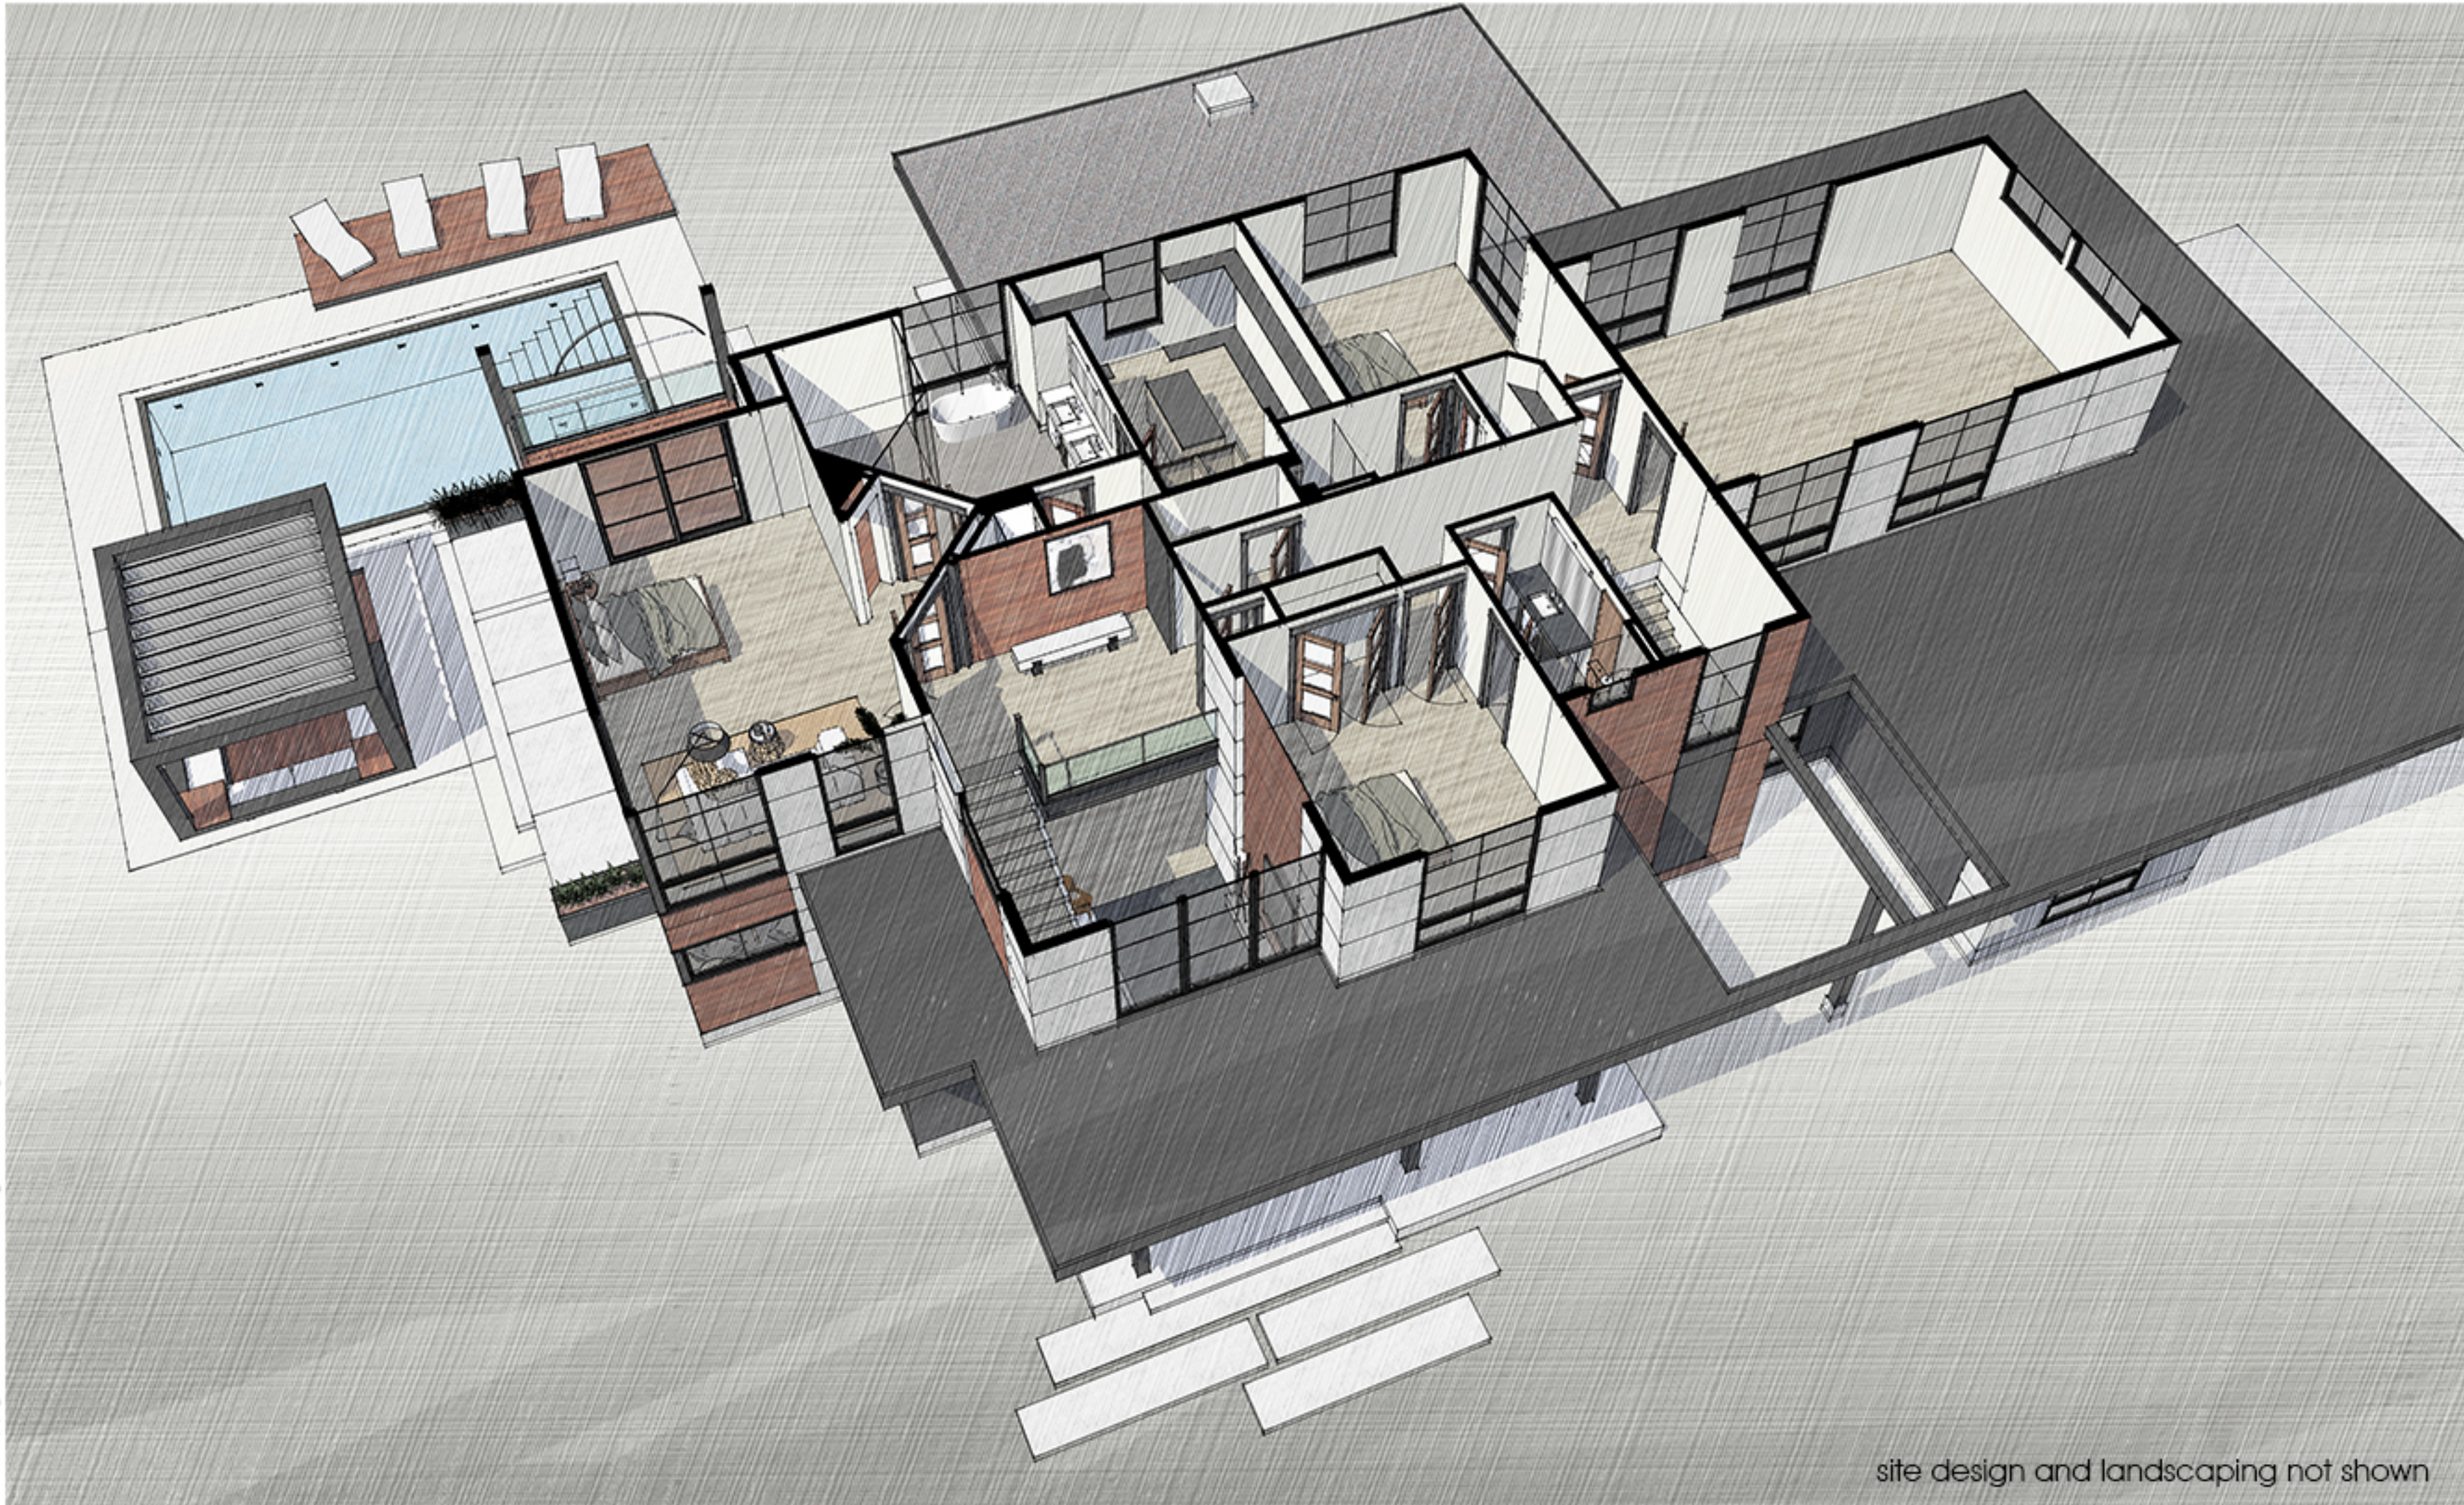

Copyright 2021 Landmark Design Inc. All Rights Reserved

site design and landscaping not shown