




Copyright 2021 Landmark Design Inc. All Rights Reserved

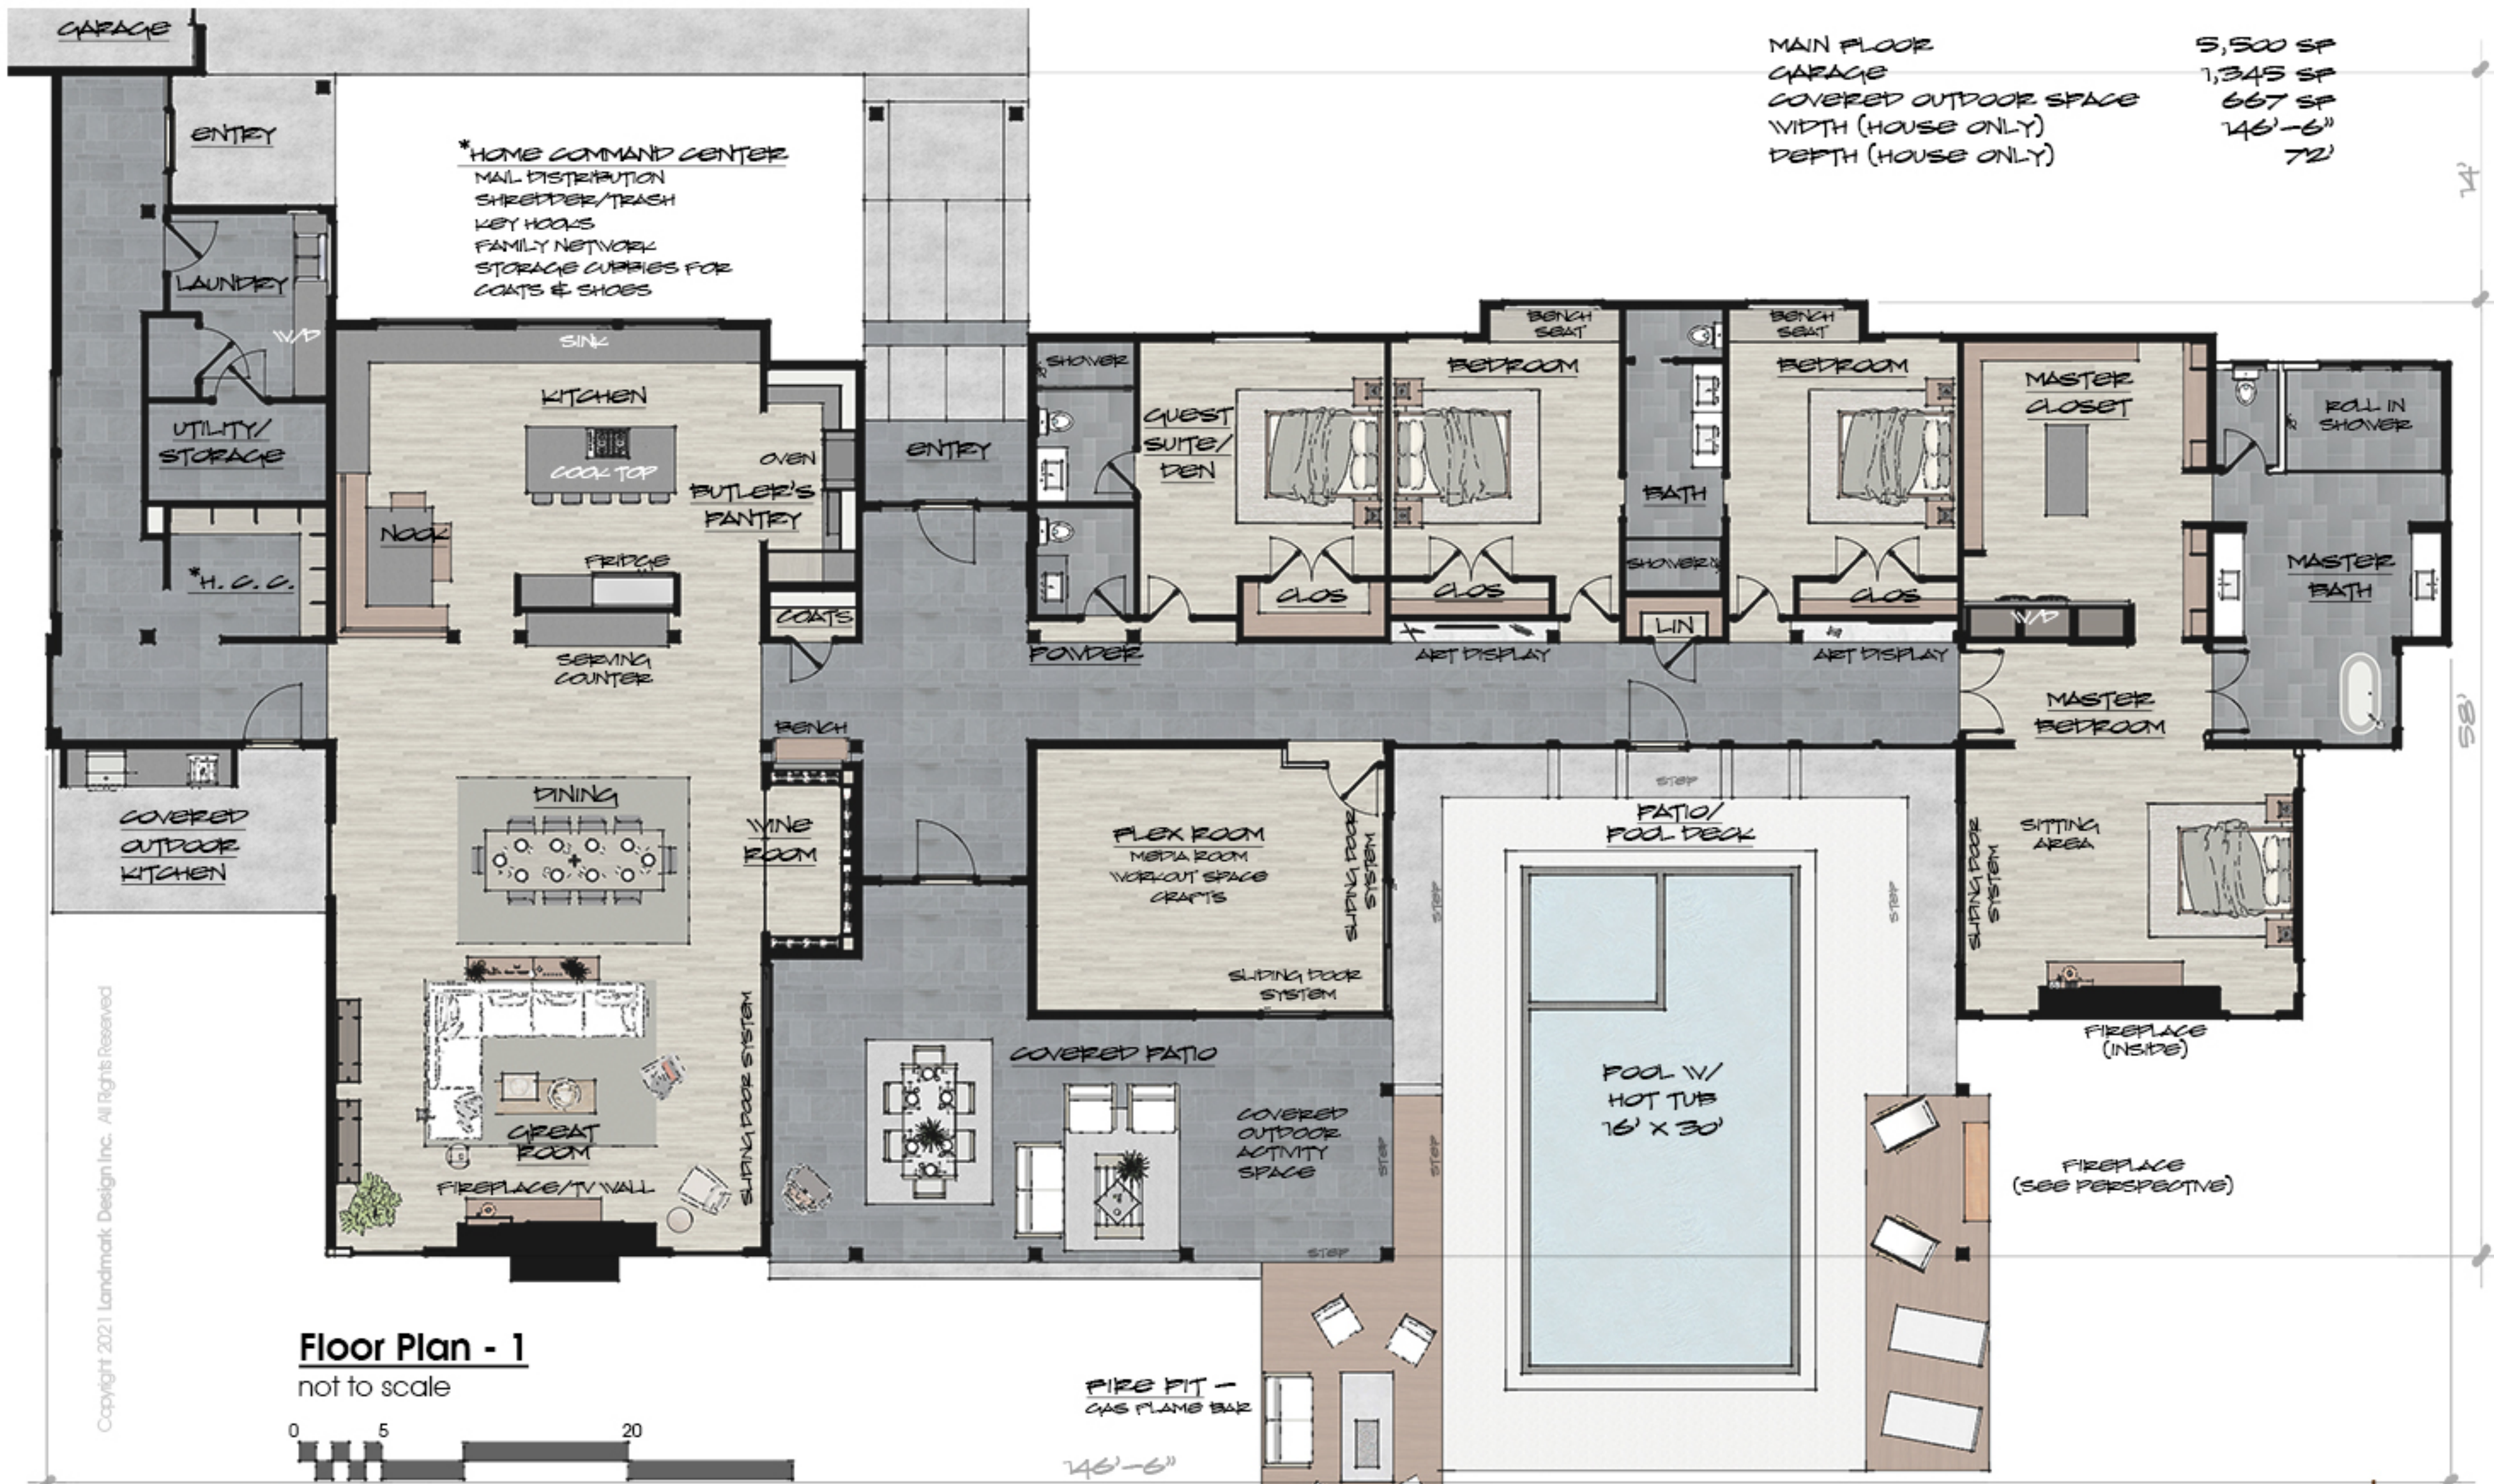

MAIN FLOOR	5,500 SF
CARAGE	1,345 SF
COVERED OUTDOOR SPACE	667 SF
WIDTH (HOUSE ONLY)	146'-6"
DEPTH (HOUSE ONLY)	72'


Floor Plan - 1
not to scale



FIRE PIT - GAS FLAME BAR

146'-6"

Copyright 2021 Landmark Design Inc. All Rights Reserved

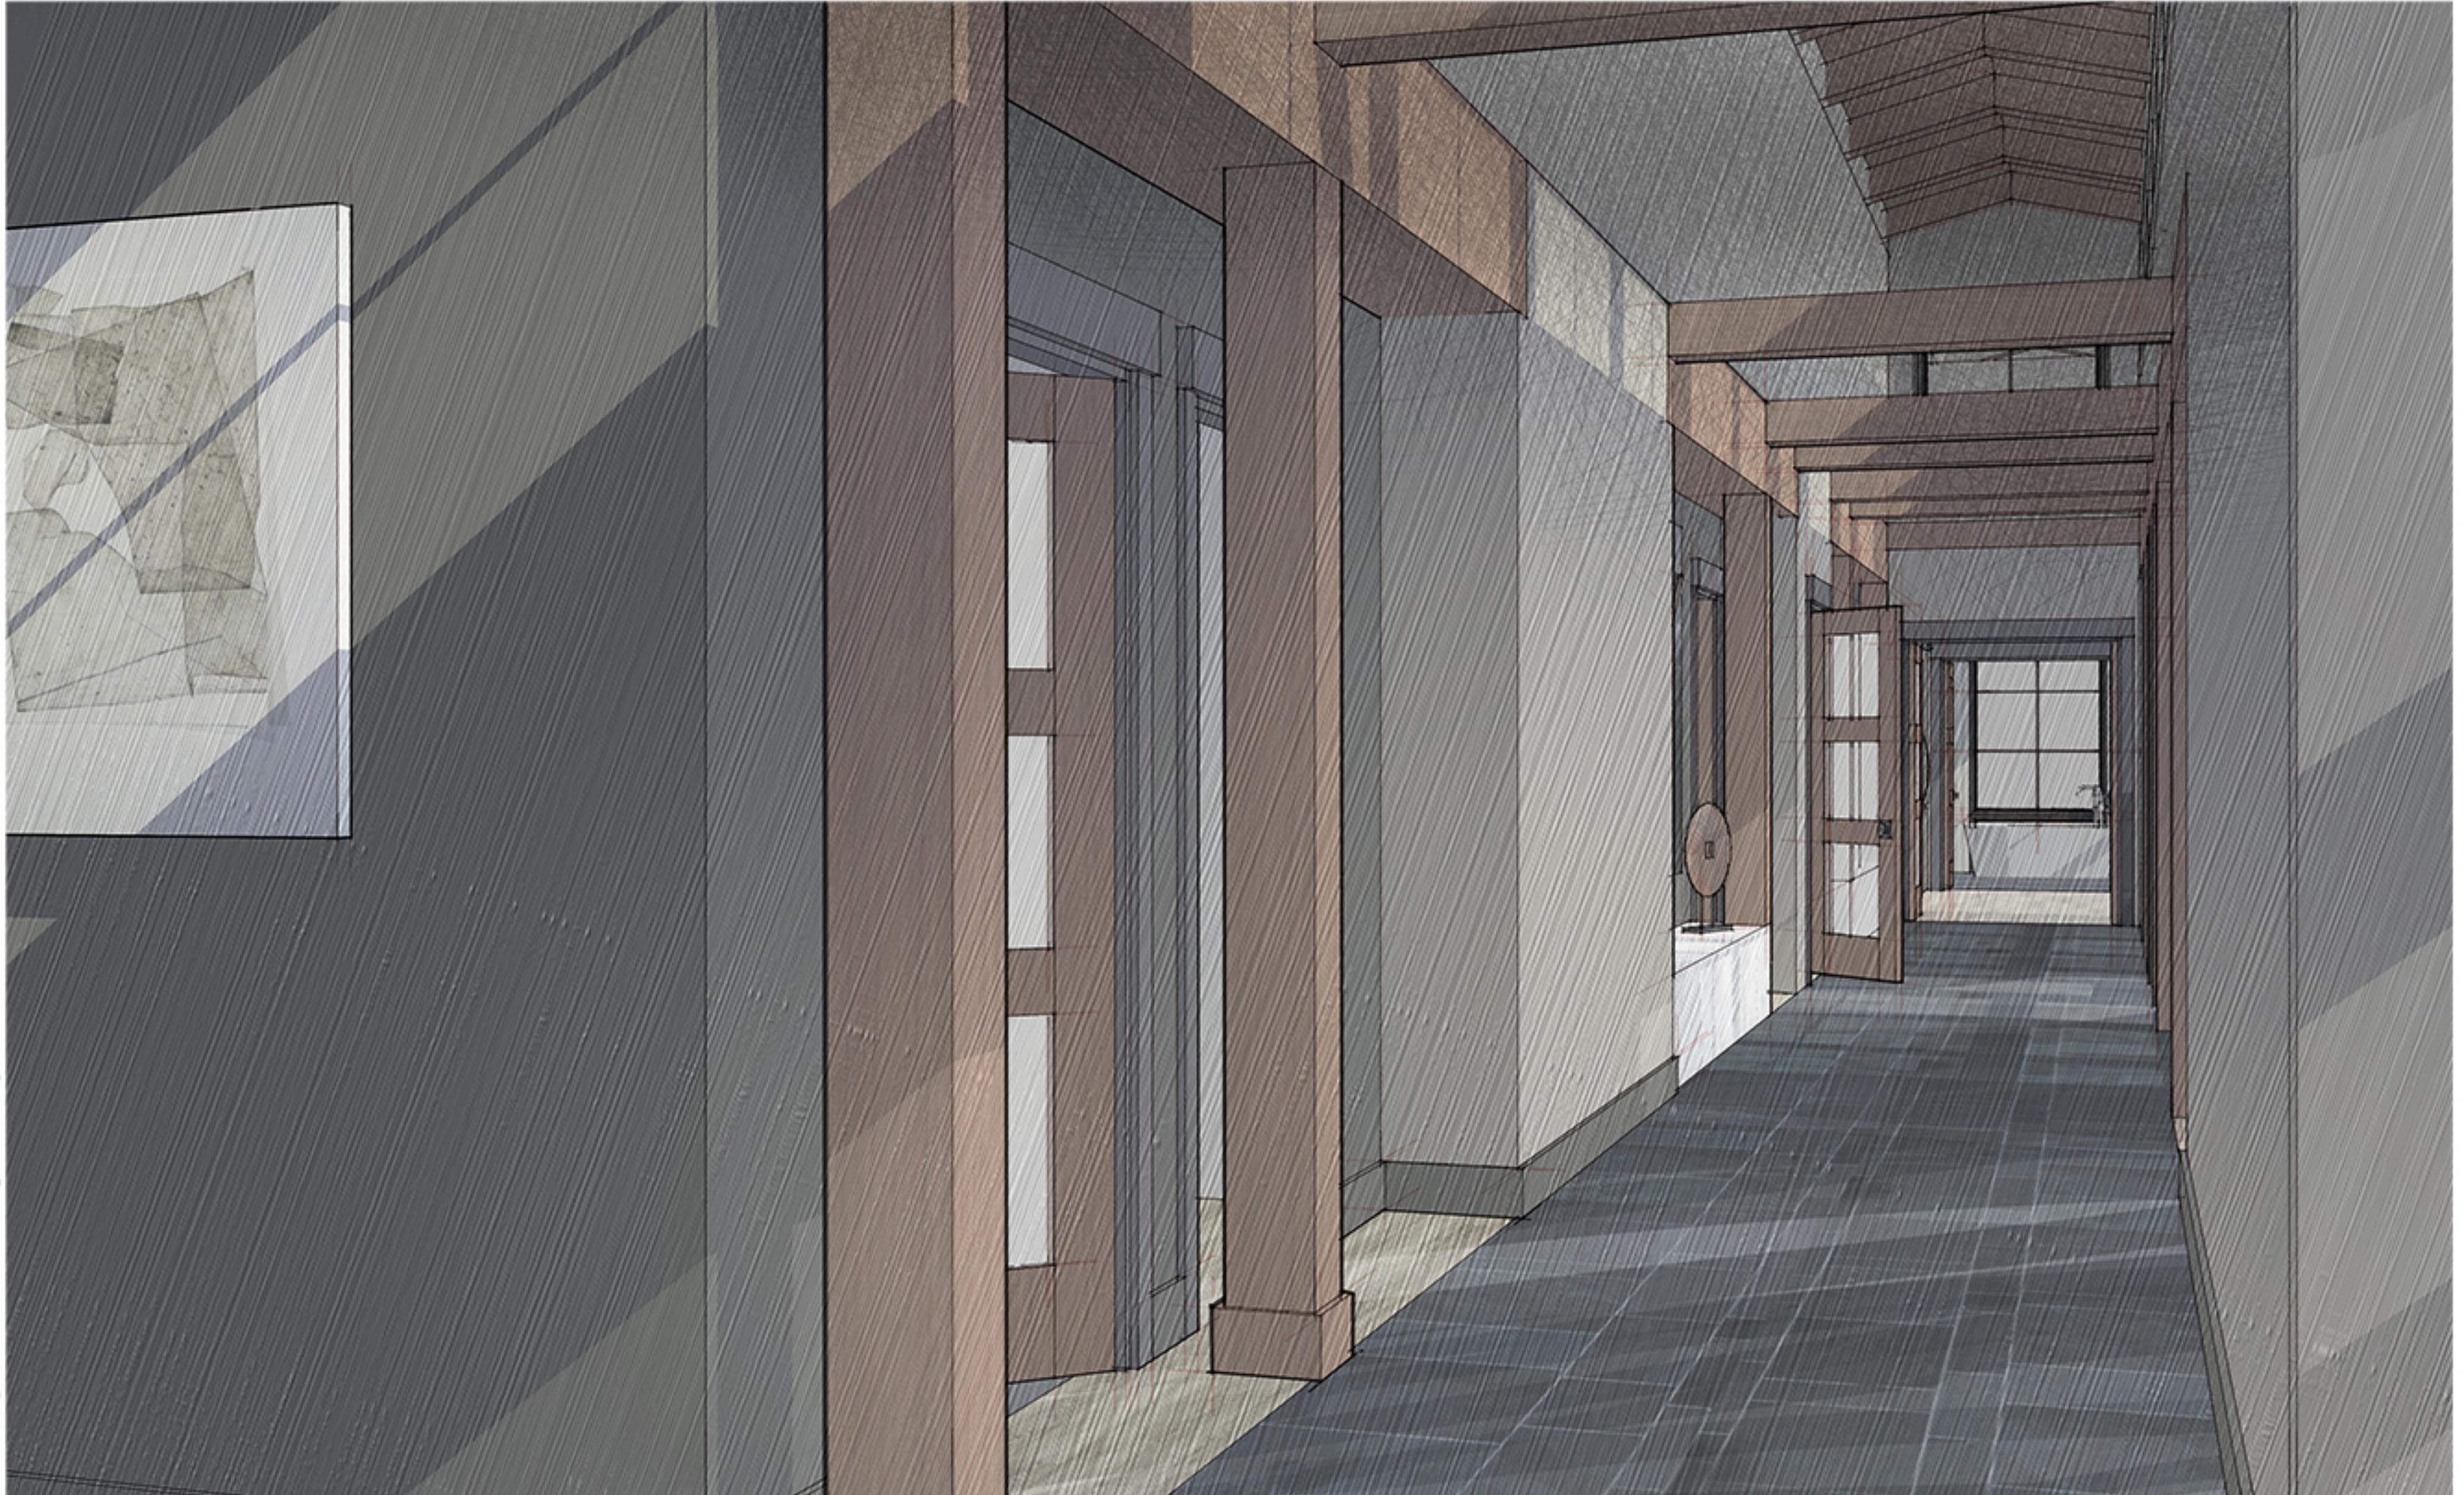


Copyright 2021 Landmark Design Inc. All Rights Reserved



Copyright 2021 Landmark Design Inc. All Rights Reserved



Copyright 2021 Landmark Design Inc. All Rights Reserved

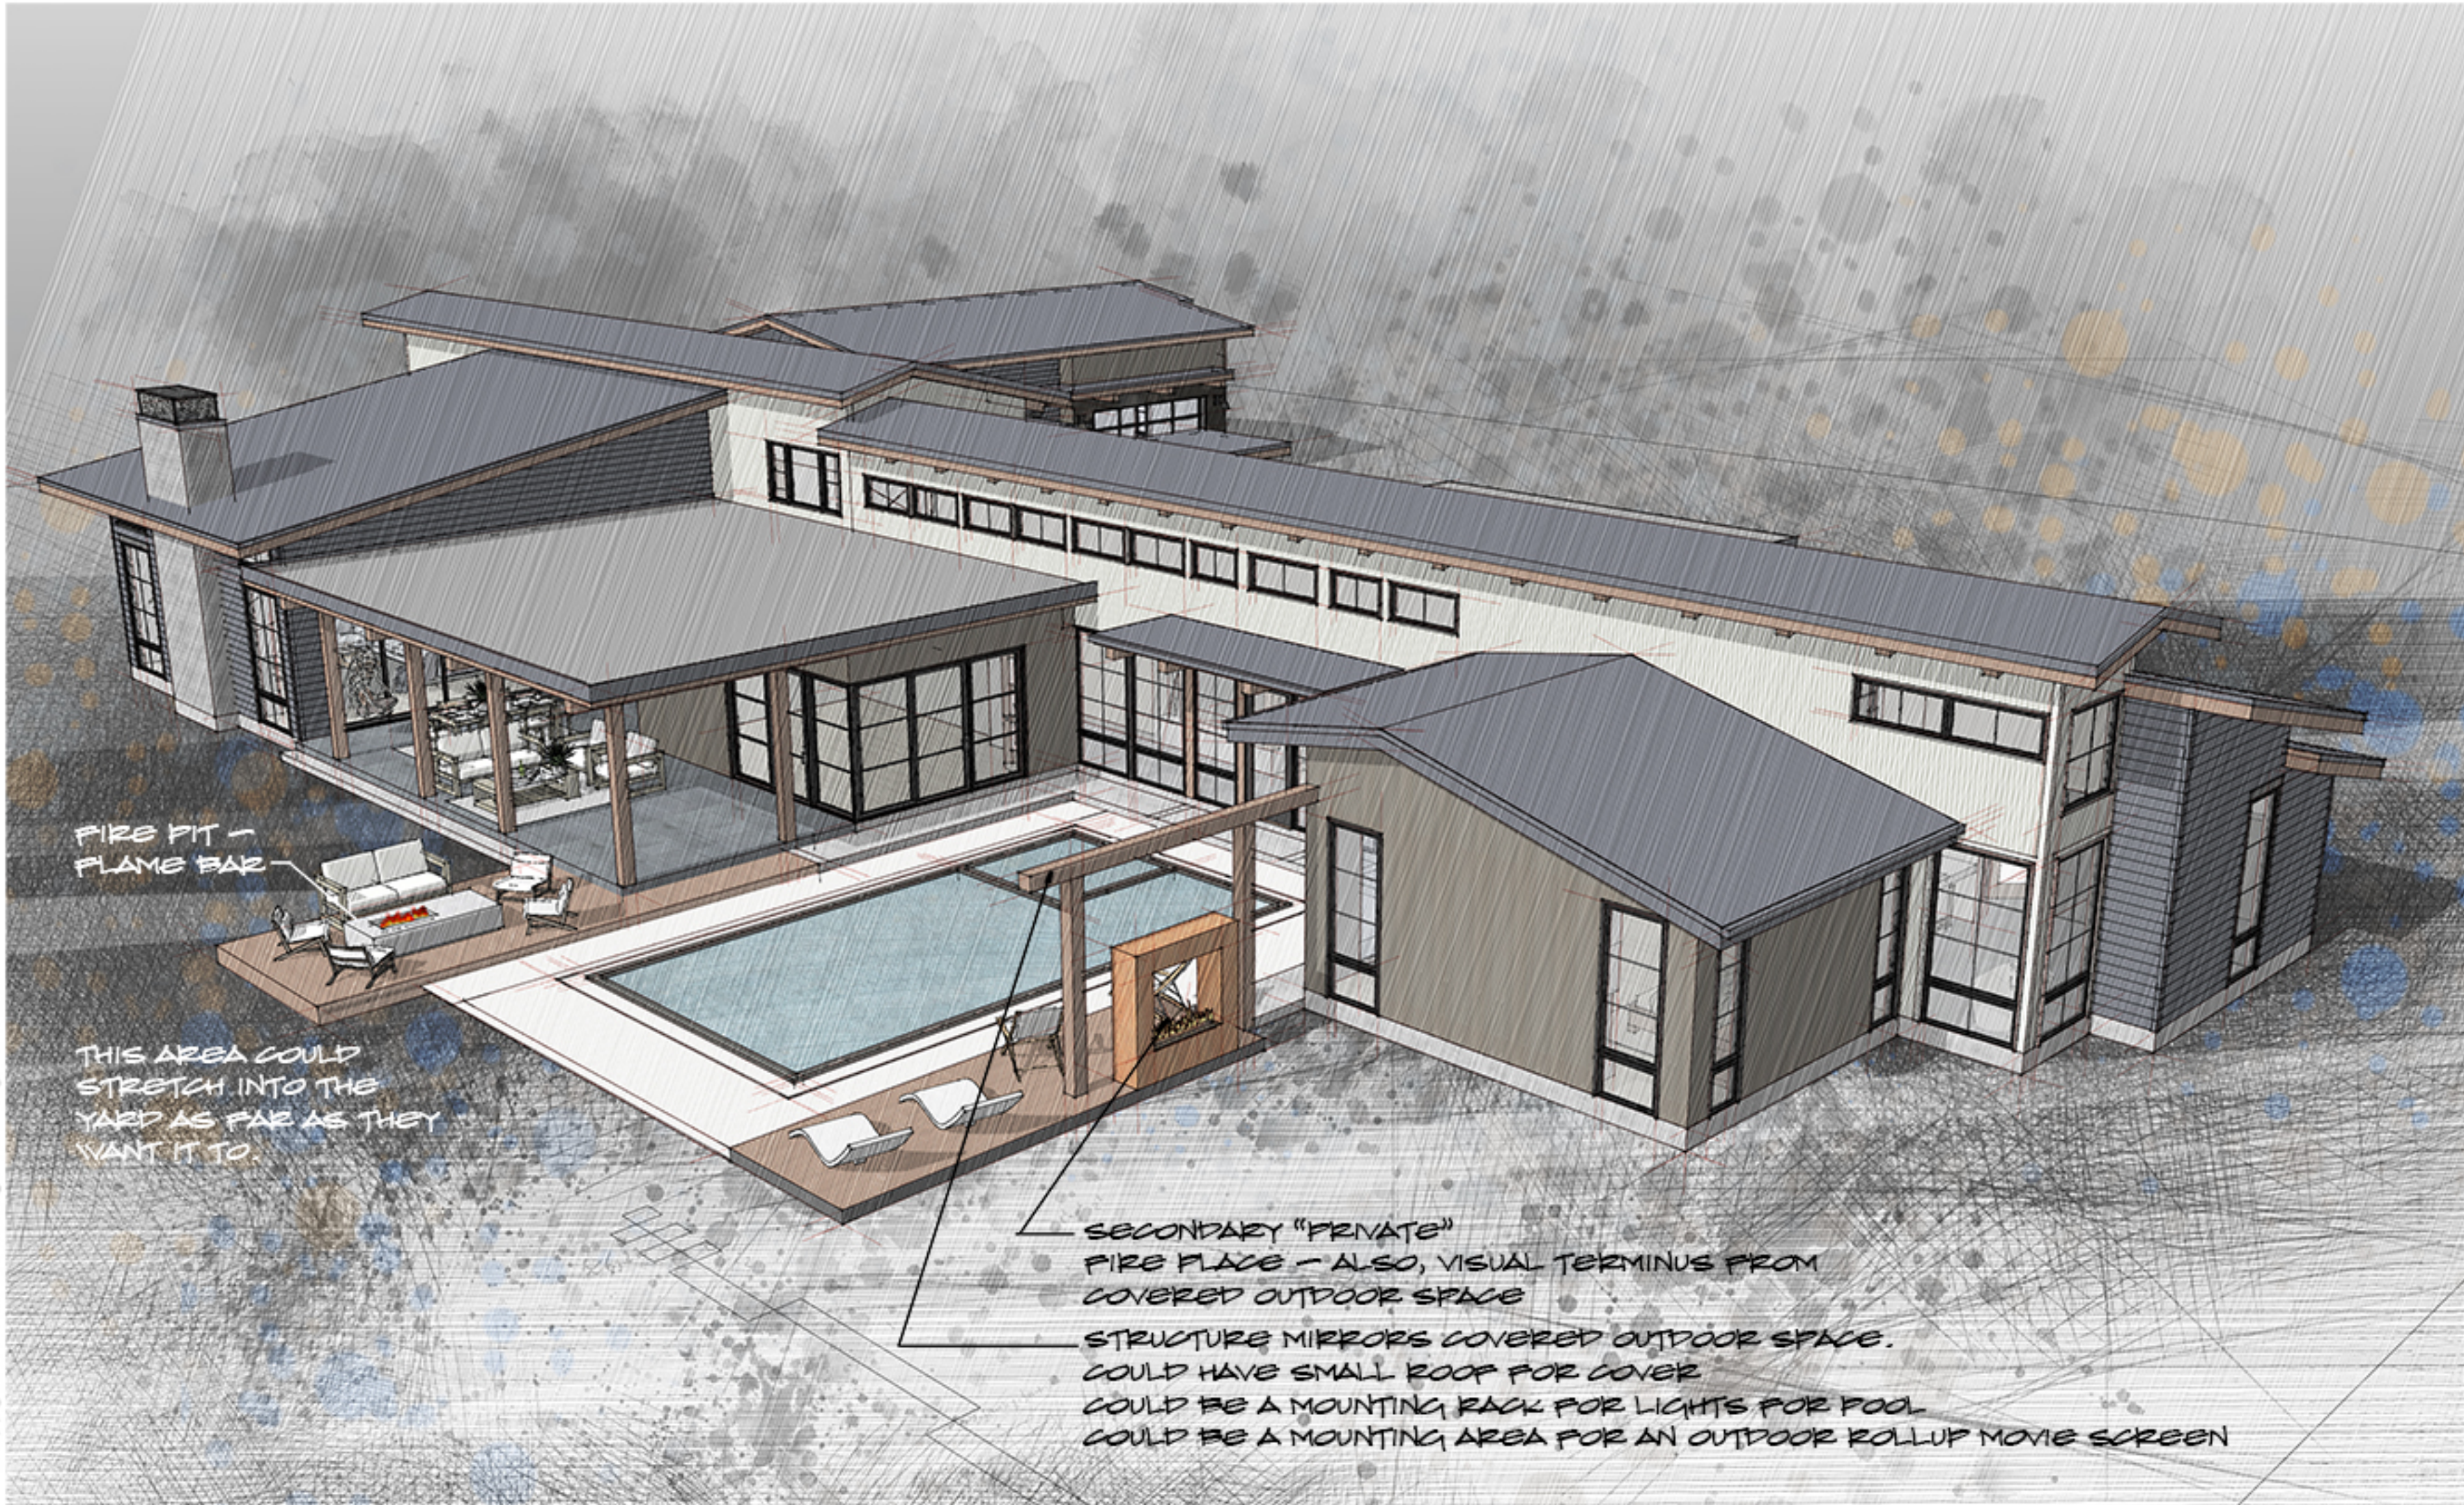

FIRE PIT -
FLAME BAR

THIS AREA COULD
STRETCH INTO THE
YARD AS FAR AS THEY
WANT IT TO

SECONDARY "PRIVATE"
FIRE PLACE - ALSO, VISUAL TERMINUS FROM
COVERED OUTDOOR SPACE
STRUCTURE MIRRORS COVERED OUTDOOR SPACE.
COULD HAVE SMALL ROOF FOR COVER
COULD BE A MOUNTING RACK FOR LIGHTS FOR POOL
COULD BE A MOUNTING AREA FOR AN OUTDOOR ROLLUP MOVIE SCREEN

Copyright 2021 Landmark Design Inc. All Rights Reserved



Copyright 2021 Landmark Design Inc. All Rights Reserved



Copyright 2021 Landmark Design Inc. All Rights Reserved